




NOTES

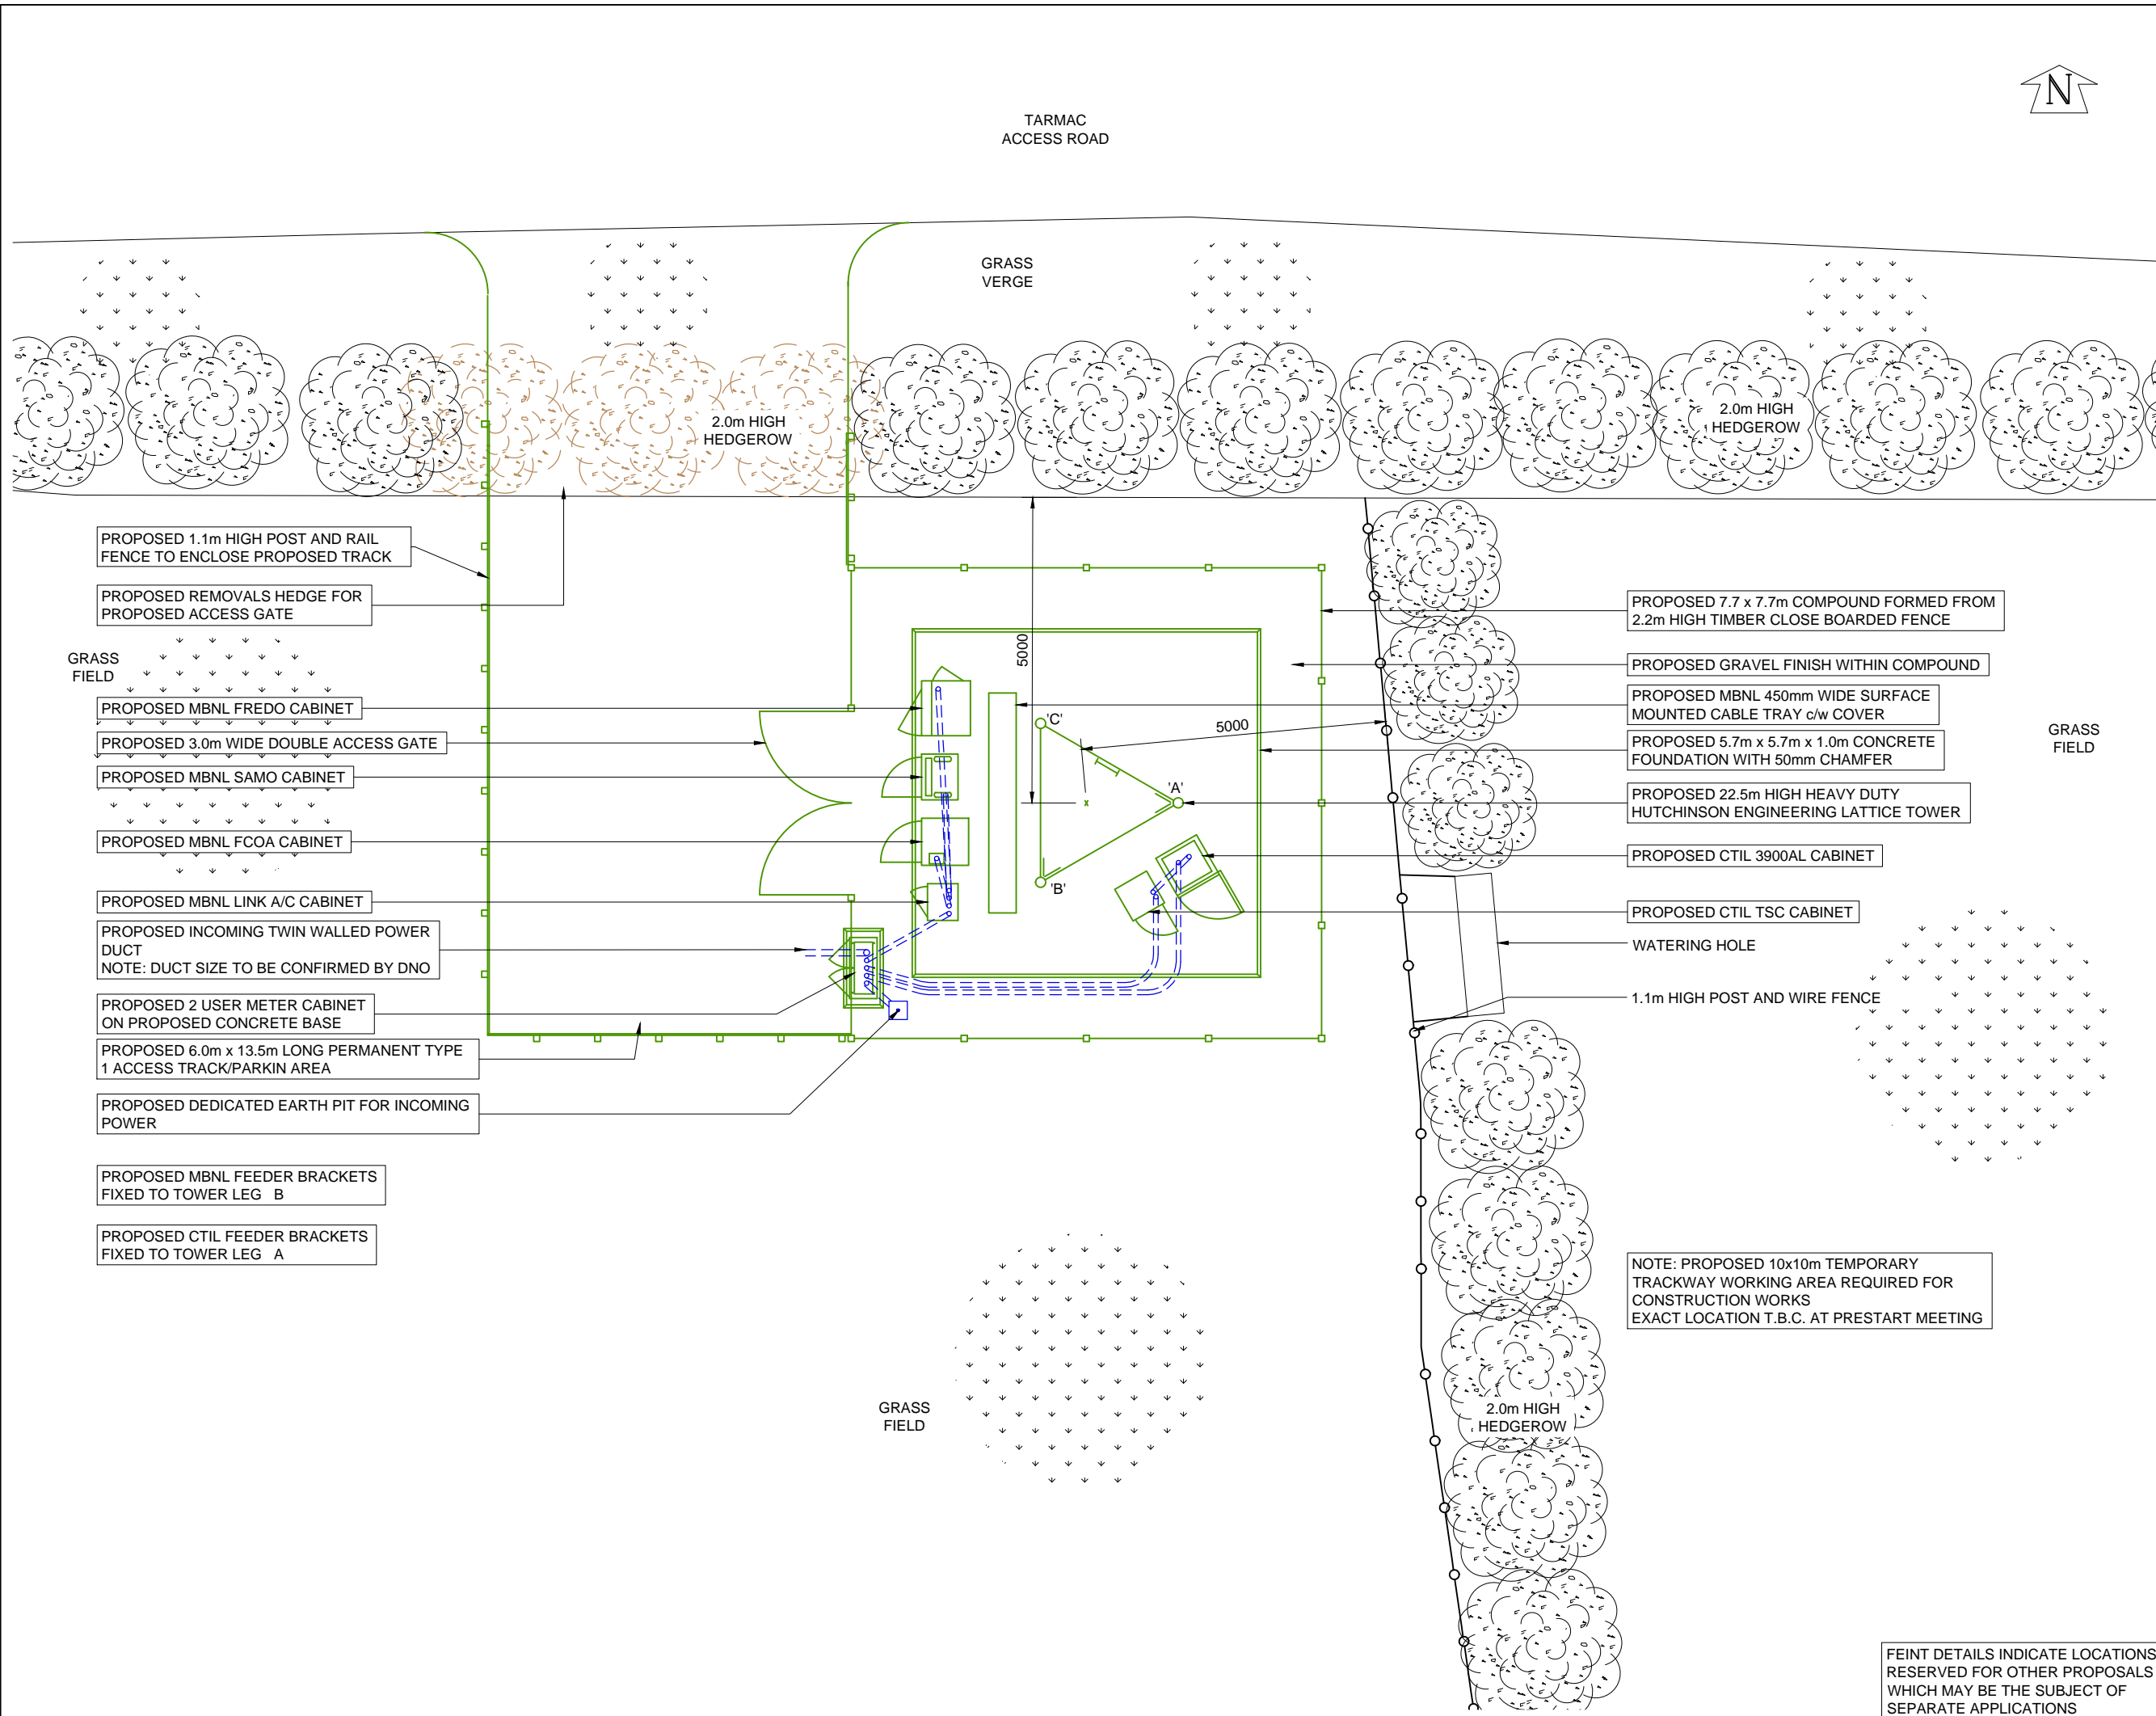

PROPOSED 1.1m HIGH POST AND RAIL FENCE TO ENCLOSE PROPOSED TRACK

PROPOSED REMOVALS HEDGE FOR PROPOSED ACCESS GATE

GRASS FIELD
 PROPOSED MBNL FREDO CABINET

PROPOSED 3.0m WIDE DOUBLE ACCESS GATE

PROPOSED MBNL SAMO CABINET

PROPOSED MBNL FCOA CABINET

PROPOSED MBNL LINK A/C CABINET

PROPOSED INCOMING TWIN WALLED POWER DUCT
 NOTE: DUCT SIZE TO BE CONFIRMED BY DNO

PROPOSED 2 USER METER CABINET ON PROPOSED CONCRETE BASE

PROPOSED 6.0m x 13.5m LONG PERMANENT TYPE 1 ACCESS TRACK/PARKIN AREA

PROPOSED DEDICATED EARTH PIT FOR INCOMING POWER

PROPOSED MBNL FEEDER BRACKETS FIXED TO TOWER LEG B

PROPOSED CTIL FEEDER BRACKETS FIXED TO TOWER LEG A

TARMAC ACCESS ROAD

GRASS VERGE

2.0m HIGH HEDGEROW

2.0m HIGH HEDGEROW

PROPOSED 7.7 x 7.7m COMPOUND FORMED FROM 2.2m HIGH TIMBER CLOSE BOARDED FENCE

PROPOSED GRAVEL FINISH WITHIN COMPOUND

PROPOSED MBNL 450mm WIDE SURFACE MOUNTED CABLE TRAY c/w COVER

PROPOSED 5.7m x 5.7m x 1.0m CONCRETE FOUNDATION WITH 50mm CHAMFER

PROPOSED 22.5m HIGH HEAVY DUTY HUTCHINSON ENGINEERING LATTICE TOWER

PROPOSED CTIL 3900AL CABINET

PROPOSED CTIL TSC CABINET

WATERING HOLE

1.1m HIGH POST AND WIRE FENCE

GRASS FIELD

GRASS FIELD

2.0m HIGH HEDGEROW

NOTE: PROPOSED 10x10m TEMPORARY TRACKWAY WORKING AREA REQUIRED FOR CONSTRUCTION WORKS
 EXACT LOCATION T.B.C. AT PRESTART MEETING

FEINT DETAILS INDICATE LOCATIONS RESERVED FOR OTHER PROPOSALS WHICH MAY BE THE SUBJECT OF SEPARATE APPLICATIONS

CONTRACTOR:- HF COMMS

CONSULTANT:- HARLEQUIN GROUP
 RUTLAND HOUSE
 5 ALLEN ROAD
 LIVINGSTON
 EH54 6TQ

ENGINEER:- R. NICOLL
 01506 462174
 r.nicoll@harlequin-group.com

DRAWING MANAGER:- P.FERGUSON
 0141 4299361
 paul.ferguson@hfcomms.com

PROJ No			
PROJ No			
PROJ No			
PROJ No			
PROJ No	158098		
.A	PLANNING ISSUE	03/11/14	
ISS	REVISION	DATE	DRN APP



Crawley Court, Winchester, Hampshire, SO21 2QA
 Tel. 01962 823434, Fax. 01962 822378

SITE No **304448**
 MIP_SWA3014
 BEECHES FARM
 HORTON
 SWANSEA
 SA3 1LW

NGR SS 47620 86550

OS GRID 247620 186550

TITLE
 SITE PLAN
 PROPOSED
 DCMS

SCALE 1:100

DRAWN 27/10/14

APPROVED

DRG No. 304448-20-100-MD001
 Sheet 1 of 1
 Rev .A