


Appendix A1

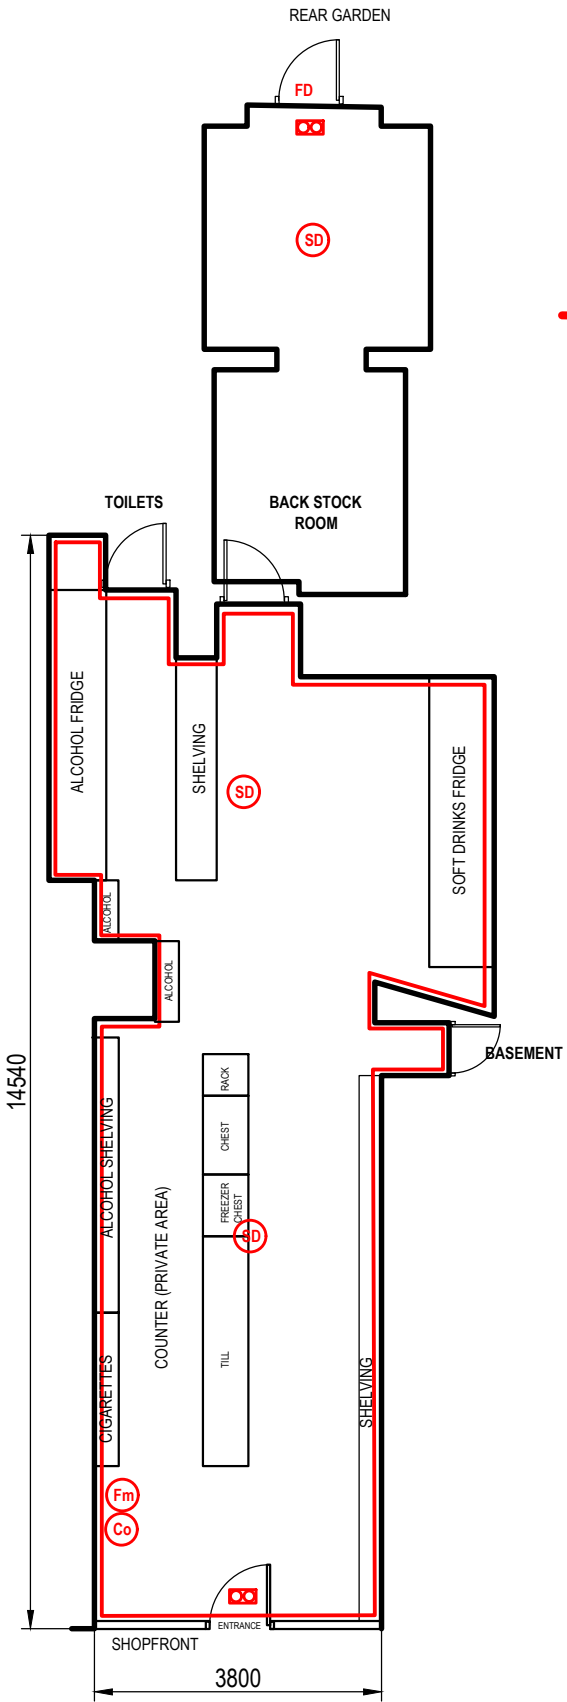

LICENSED AREA

GENERAL KEY TO FIRE PRECAUTIONS :

- (SD)** SMOKE DETECTOR
- (Fm)** FOAM EXTINGUISHER
- (Co)** CARBON DIOXIDE FIRE EXTINGUISHER
- (X)** MAINTAINED FIRE EXIT SIGN
- FD** FIRE DOOR

SHOP FLOOR PLAN Scale 1:100 @ A4

LICENCE PLAN
SITE ADDRESS:
11 Nelson Street Swansea SA1 3QE
SCALE: 1:100 @ A4
DATE: 11/10/2023