



Appendix A1

DO NOT SCALE THESE DRAWINGS.
FOR USE FOR LICENSING PURPOSES ONLY.

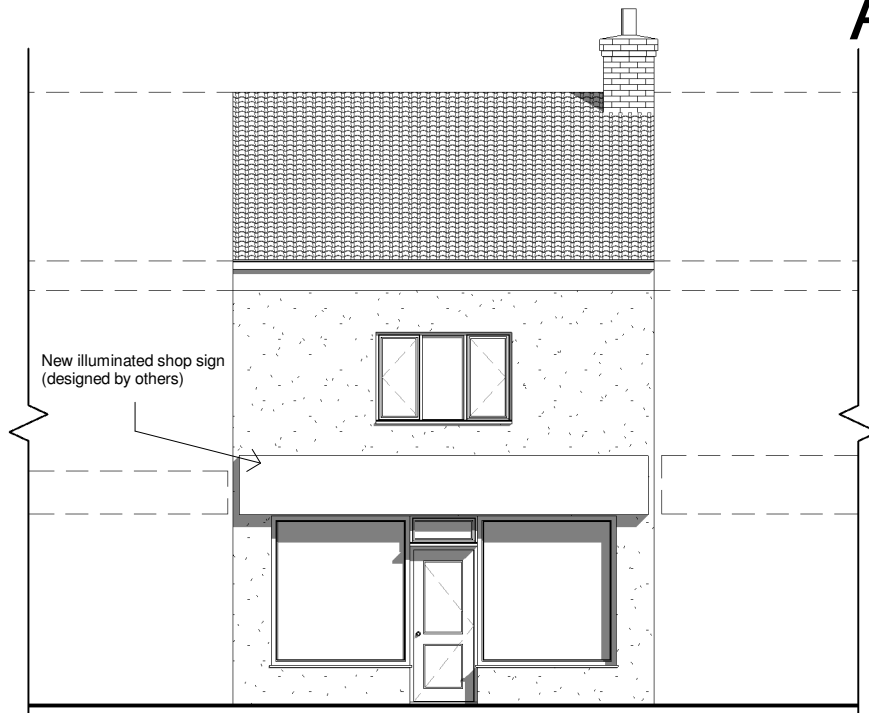


Front Elevation

1 : 100

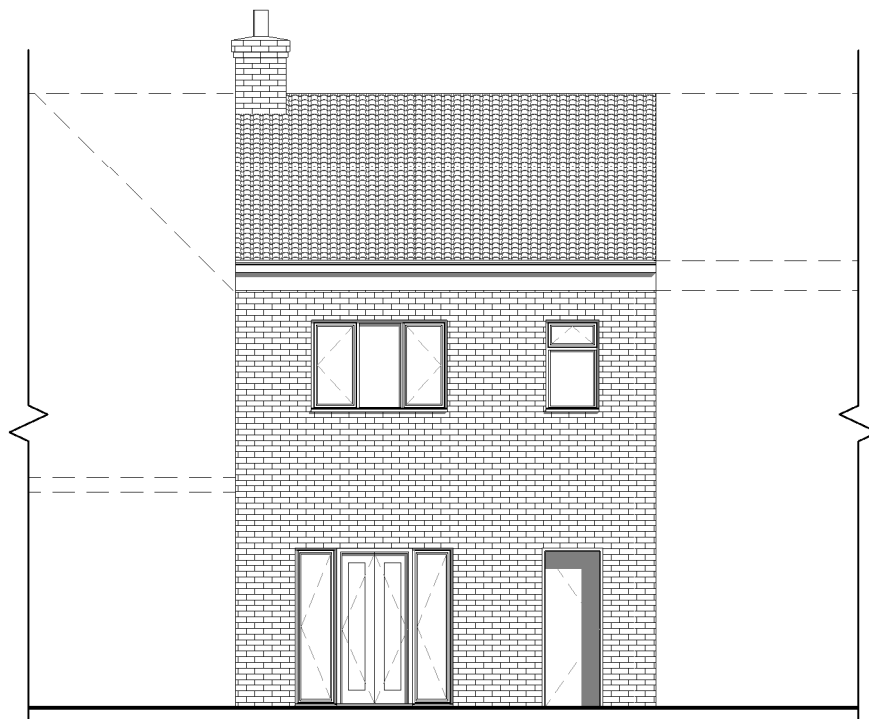

Rear Elevation


1 : 100

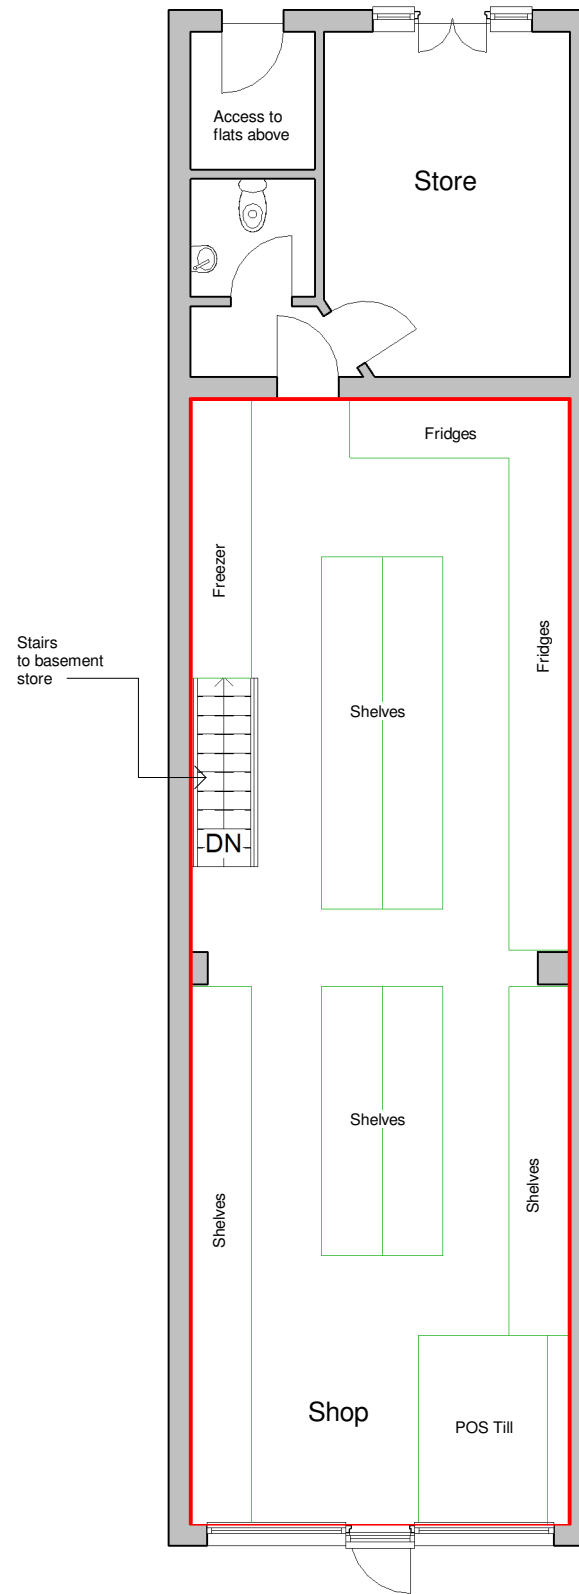

Ground Floor

1 : 100

Red line indicates licensable area

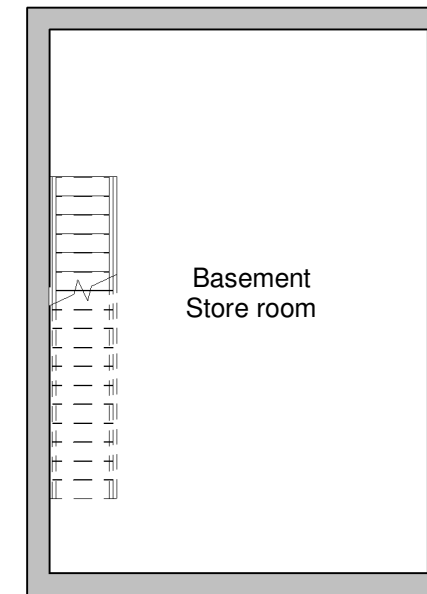

Basement

1 : 100

No.	Description	Date

 COMPLETE BAR & STRUCTURAL www.ccs-solutions.co.uk			
CODE	STATUS	SUITABILITY DESCRIPTION	PURPOSE OF ISSUE

PROJECT	9 Dillwyn St, Swansea
SHEET	Proposed Plans

CLIENT		
Mr Sakilan		
Date	Project number	Scale (@ A3)
03/12/2023	Project Number	1 : 100
Drawn by	DRAWING NUMBER	REV
CCS	A302	A
Checked by		
Client		