



APPENDIX III

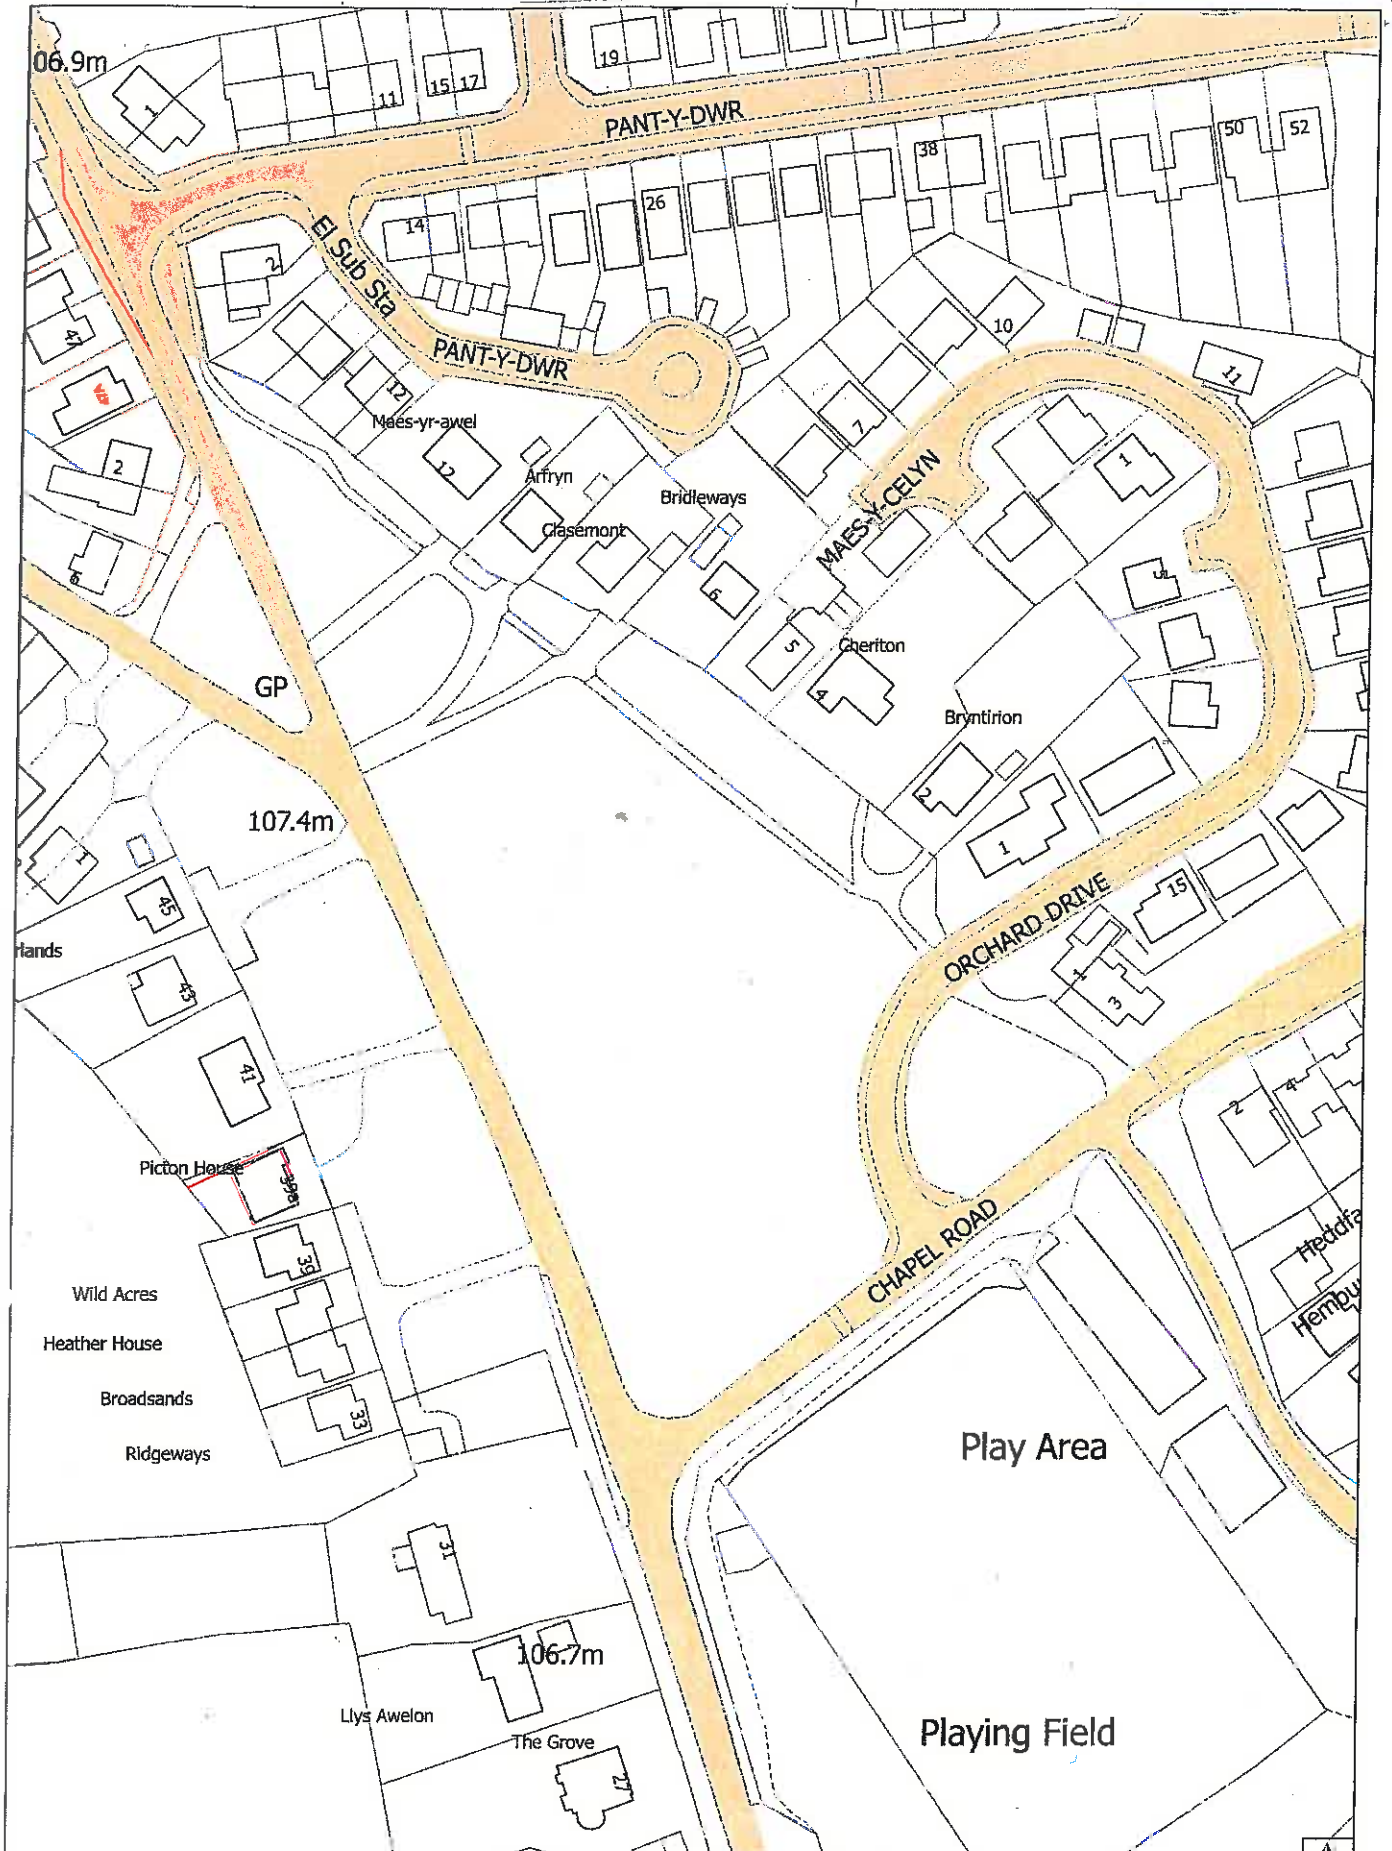

This plan shows the general position not the exact line of the adopted Highway boundaries. It may be subject to distortions in scale. Measurements taken from this plan may not match measurements between the same points of actual features on the ground.

<p>TIRMYNDD ROAD, CHAPEL ROAD, ORCHARD DRIVE THREE CROSSES, SWANSEA</p> <p>ADOPTED HIGHWAY EXTENT SHOWN SHADED BROWN.</p>	<p>SCALE 1:1,000</p> <p>DATE 27.10.2016</p>	<p>CITY & COUNTY OF SWANSEA</p> <p>HIGHWAYS & TRANSPORTATION HIGHWAY MANAGEMENT</p>	 <p>Crown Copyright and Database right 2016 Ordnance Survey 100023509 Hyswainn a hawl crowfa ©Swansea Council 2016 Yr Ardal Ordnans 100023509</p>
---	---	---	--