


Appendix B Revised layout including a full size 3G pitch

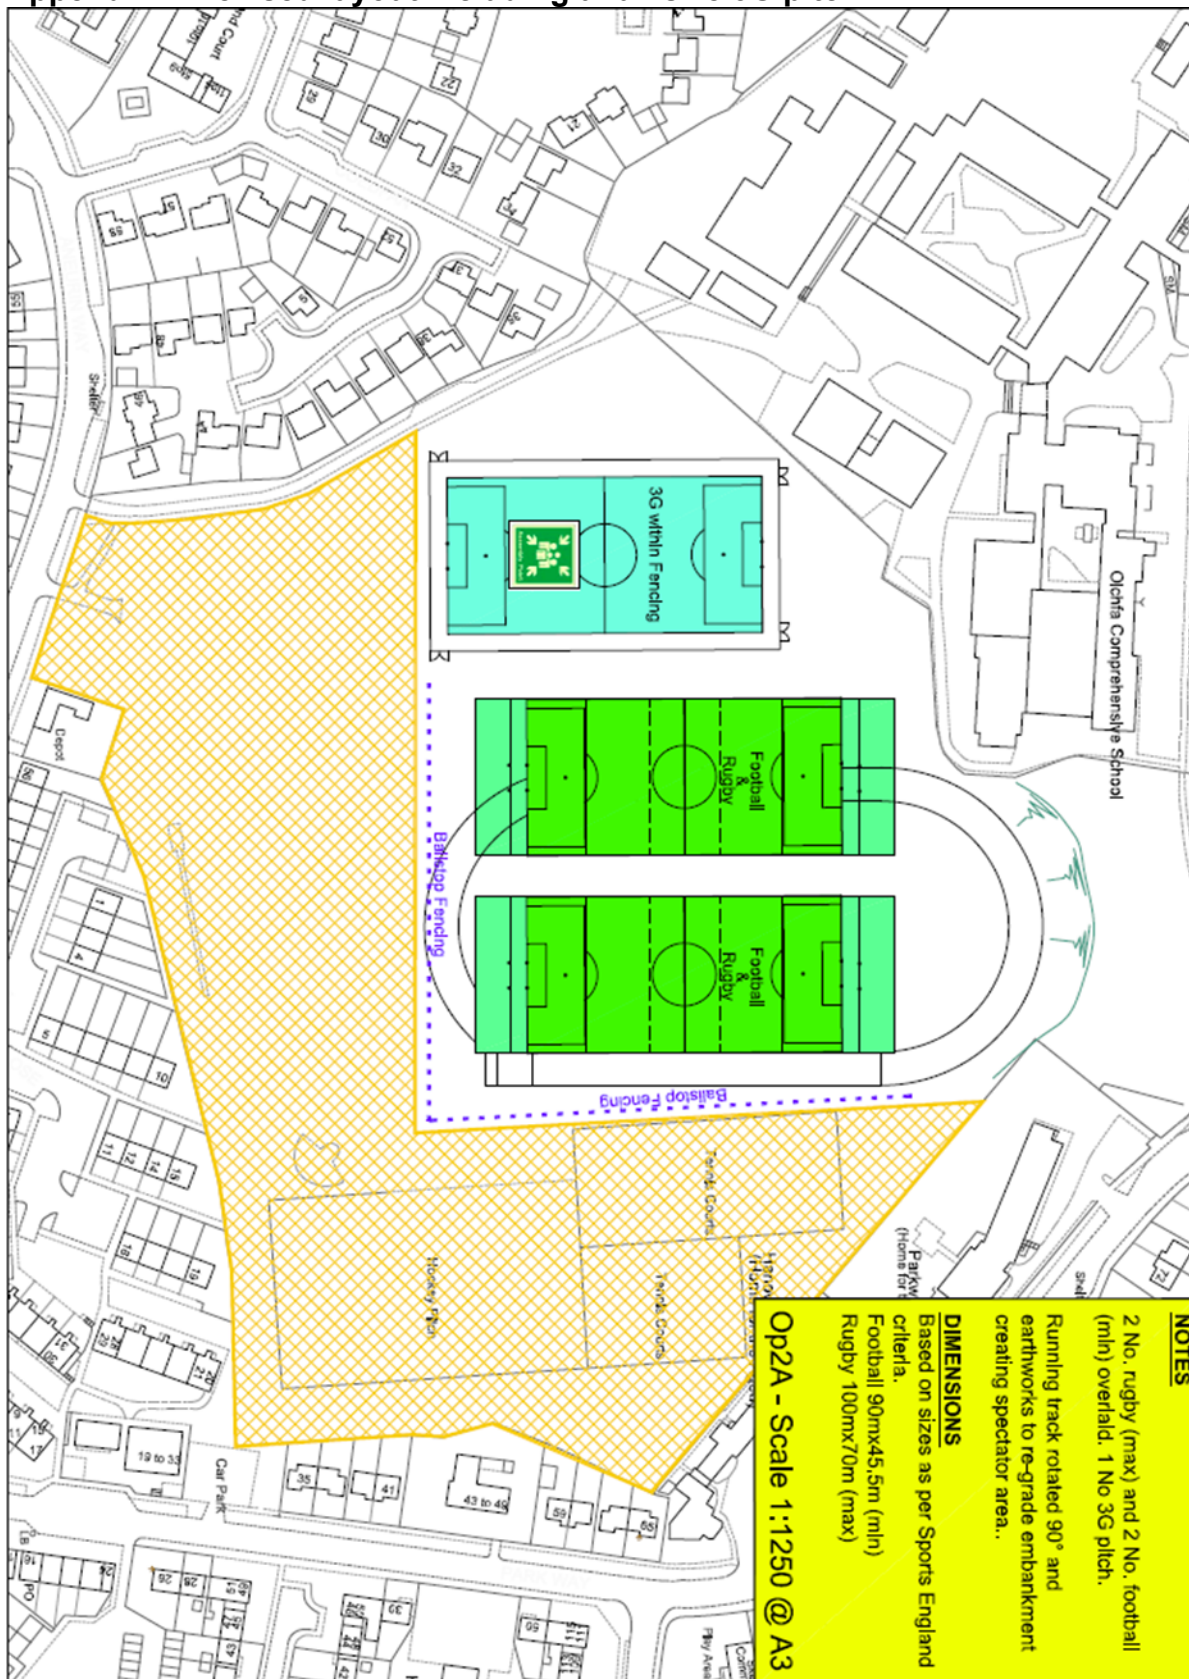

NOTES

2 No. rugby (max) and 2 No. football (min) overlaid. 1 No 3G pitch.

Running track rotated 90° and earthworks to re-grade embankment creating spectator area..

DIMENSIONS

Based on sizes as per Sports England criteria.

Football 90mx45,5m (min)

Rugby 100mx70m (max)

Op2A - Scale 1:1250 @ A3