

LOCATION PLAN
SCALE: NTS

- NOTES
1. THIS IS A C.A.D. DRAWING AND SHOULD NOT BE AMENDED BY HAND.
 2. ALL DIMENSIONS IN METRES UNLESS OTHERWISE STATED.
 3. DRAWING TO BE REPRODUCED IN COLOUR.
 4. CONTENT OF DRAWING HAS BEEN EXTRACTED FROM LAND PLANS PROVIDED BY GWYNEDD COUNCIL.
 5. ORIGINAL DRAWING SCALE 1:2500. IF PRINTED AT A3 DRAWING SCALE WOULD BE 1:5000

— PLOT BOUNDARY

File name: \\UK.WSPGROUP.COM\CENTRAL DATA\PROJECTS\7002849 - NPS-COMP PURCHASE - LAND IPSIE MODELS AND DRAWINGS\CIVIL\SWIP\M4 PONTARDULAIS\PONTARDULAIS LP 001.DWG, printed on 05 December 2017 10:37:49, by Thomas Rhodri

PO2	05/12/17	RT	PLOT AREAS REVISED	RT	RT
PO1	16/11/17	RT	PLOT AREAS REVISED	RT	RT
REV	DATE	BY	DESCRIPTION	CHK	APP

DRAWING STATUS: **FOR ISSUE**


1 Capital Quarter, Tyndall St, Cardiff, CF10 4BZ, UK
T+ 44 (0) 292 076 9200
wsp.com



SITE PROJECT: **M4 PONTARDULAIS BYPASS**

TITLE: **LAND PLAN**

SCALE @ A1:	1:2500	CHECKED:	RT	APPROVED:	RT
PROJECT NO:	7002849	DESIGNED:	GS	DATE:	December 17
DRAWING NO:	LP 001	REV:	P02		
© WSP UK Ltd					

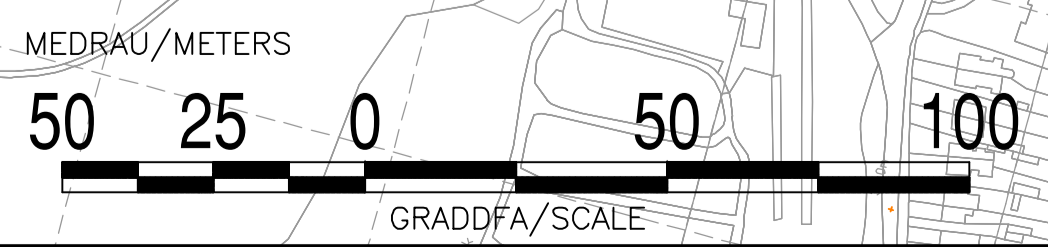

SEILWYD AR AMRYW FAPIAU AROLWG ORDANS GYDA CHANIATAD Y RHEOLWR LLYFRFA EI MAWRHYDI. HAWLFRANT A HAWLIAU CRONFA DDATA'R GORON 2017. RHIF TRWYDDED YR AROLWG ORDANS 100021874
BASED UPON VARIOUS ORDINANCE SURVEY MAPS WITH THE PERMISSION OF THE CONTROLLER OF HM STATIONARY OFFICE. CROWN COPYRIGHT AND DATABASE RIGHT 2017. ORDINANCE SURVEY 100021874.