


SHAPING SWANSEA - OVERVIEW PLAN



Legend

- 1 - Civic Centre
- 2 - Hafod Copperworks
- 3 - Oxford Street
- 4 - Sailbridge
- 5 - Site 9 Promenade
- 6 - St Thomas
- 7 - Swansea Central North

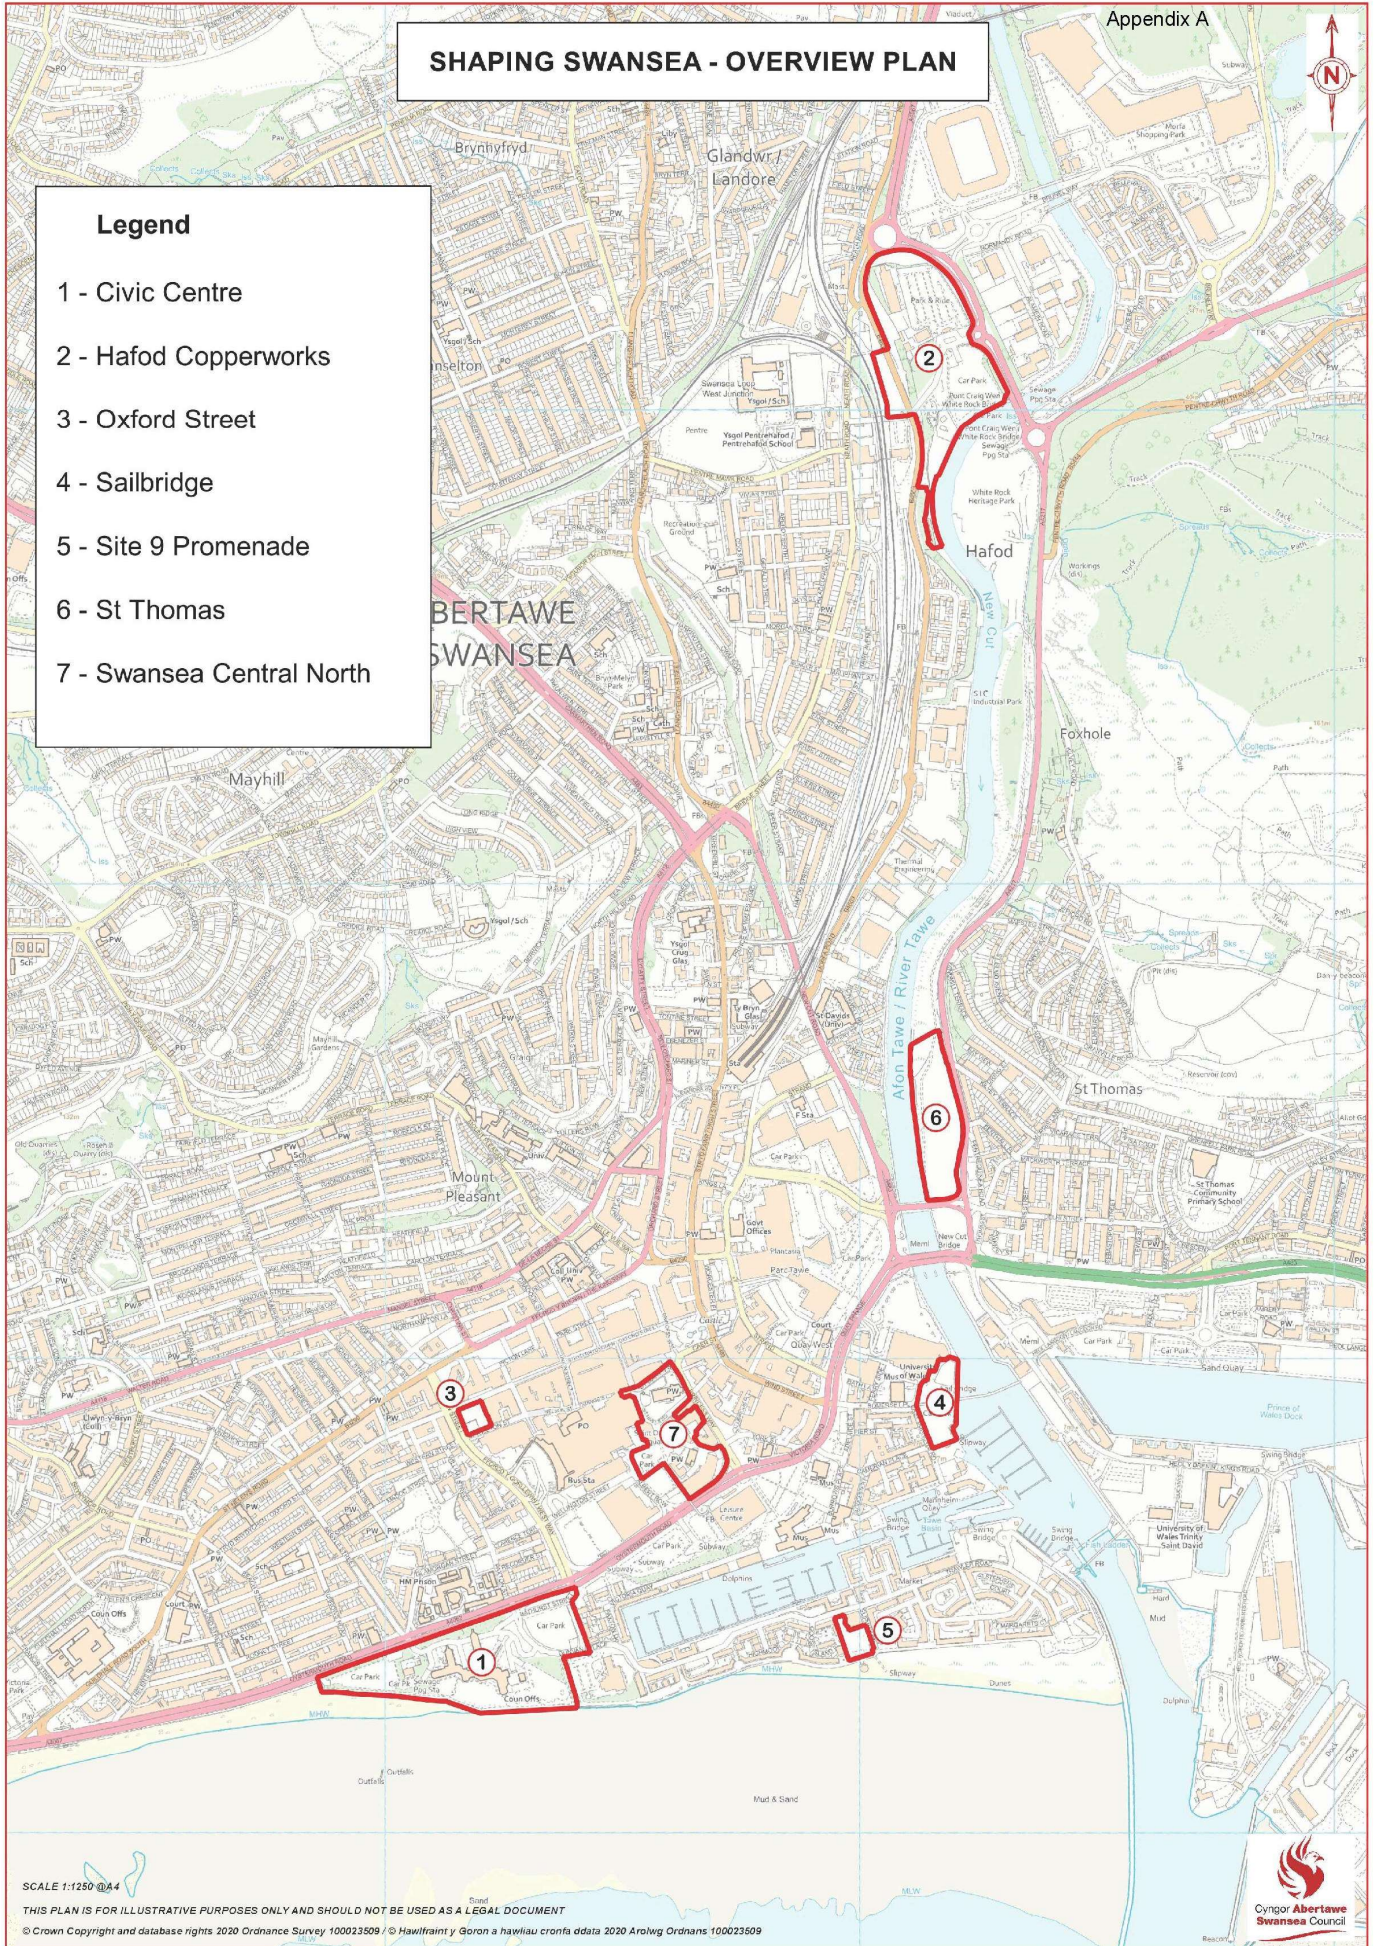

SCALE 1:1250 @A4

THIS PLAN IS FOR ILLUSTRATIVE PURPOSES ONLY AND SHOULD NOT BE USED AS A LEGAL DOCUMENT

© Crown Copyright and database rights 2020 Ordnance Survey 100023509 / © Hawlfraint y Goron a hawliau cronfa ddata 2020 Aroing Ordnans 100023509

