


**PLAN 1**

Reproduced from the  
Ordnance Survey Map  
with  
the permission of the  
controller of HMSO  
Crown Copyright  
City and County of  
Swansea licence no.  
100023509

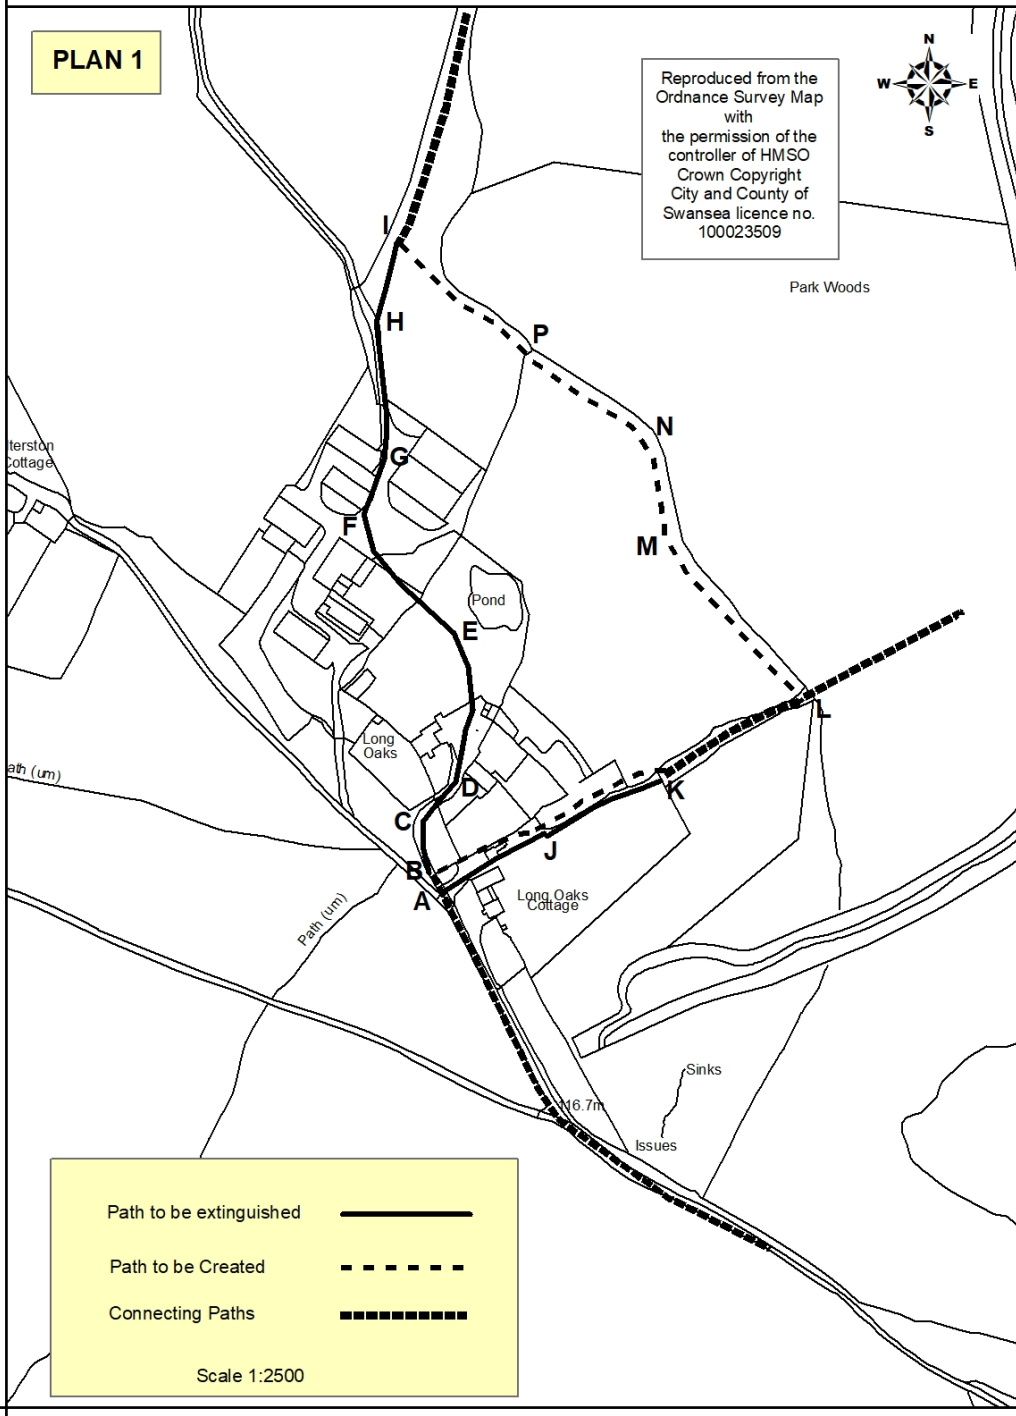

Path to be extinguished	
Path to be Created	
Connecting Paths	

Scale 1:2500