


Appendix A1

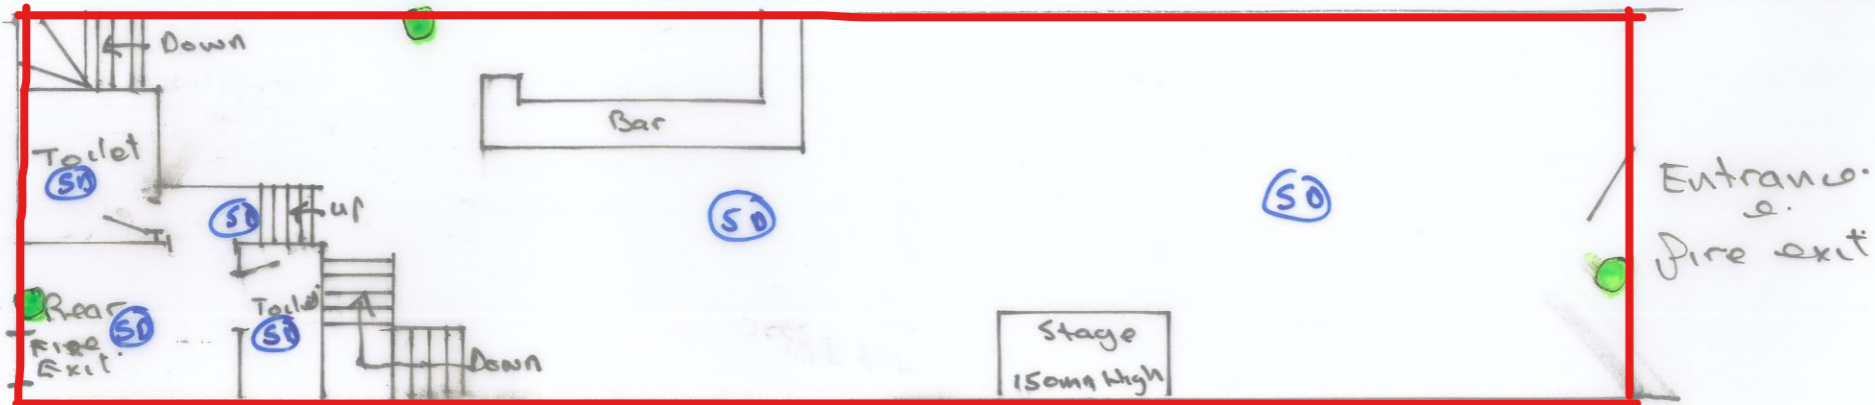

Ground floor

● = Fire extinguisher
SD = Smoke detector



Basement

36 Castle Street
Swansea
SA1 1HZ
Scale 1:100