




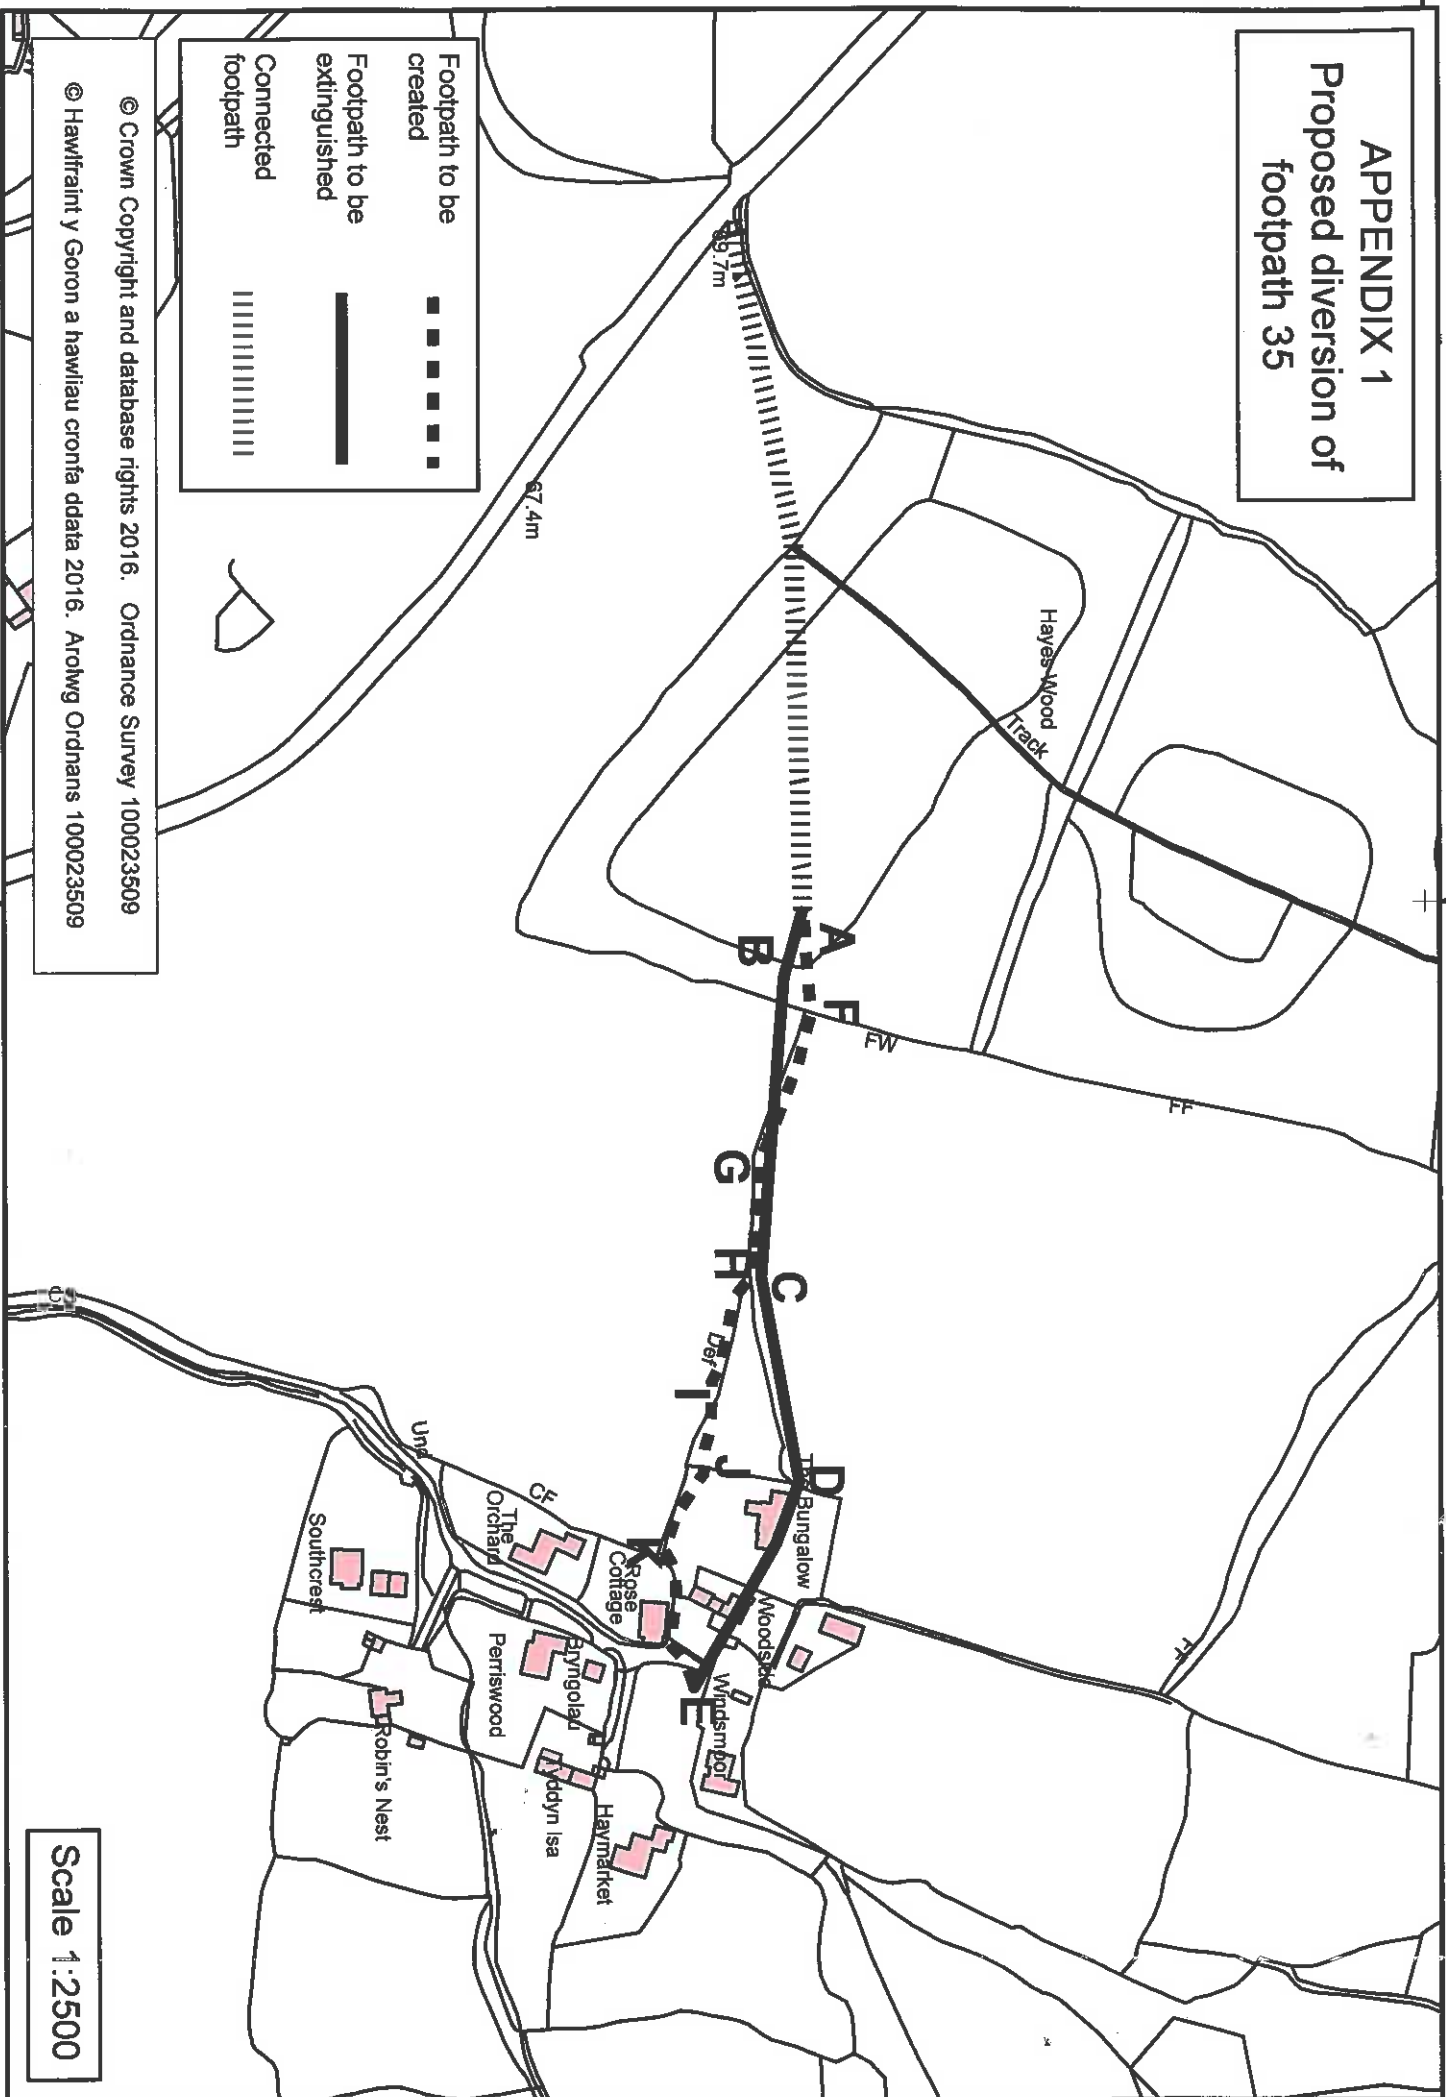
APPENDIX 1 Proposed diversion of footpath 35

Footpath to be created 

Footpath to be extinguished 

Connected footpath 

© Crown Copyright and database rights 2016. Ordnance Survey 100023509
 © Hawfraint y Goron a hawiau cronfa ddata 2016. Arolwg Ordnamans 100023509



Scale 1:2500