


Identifying External area for alcohol consumption.

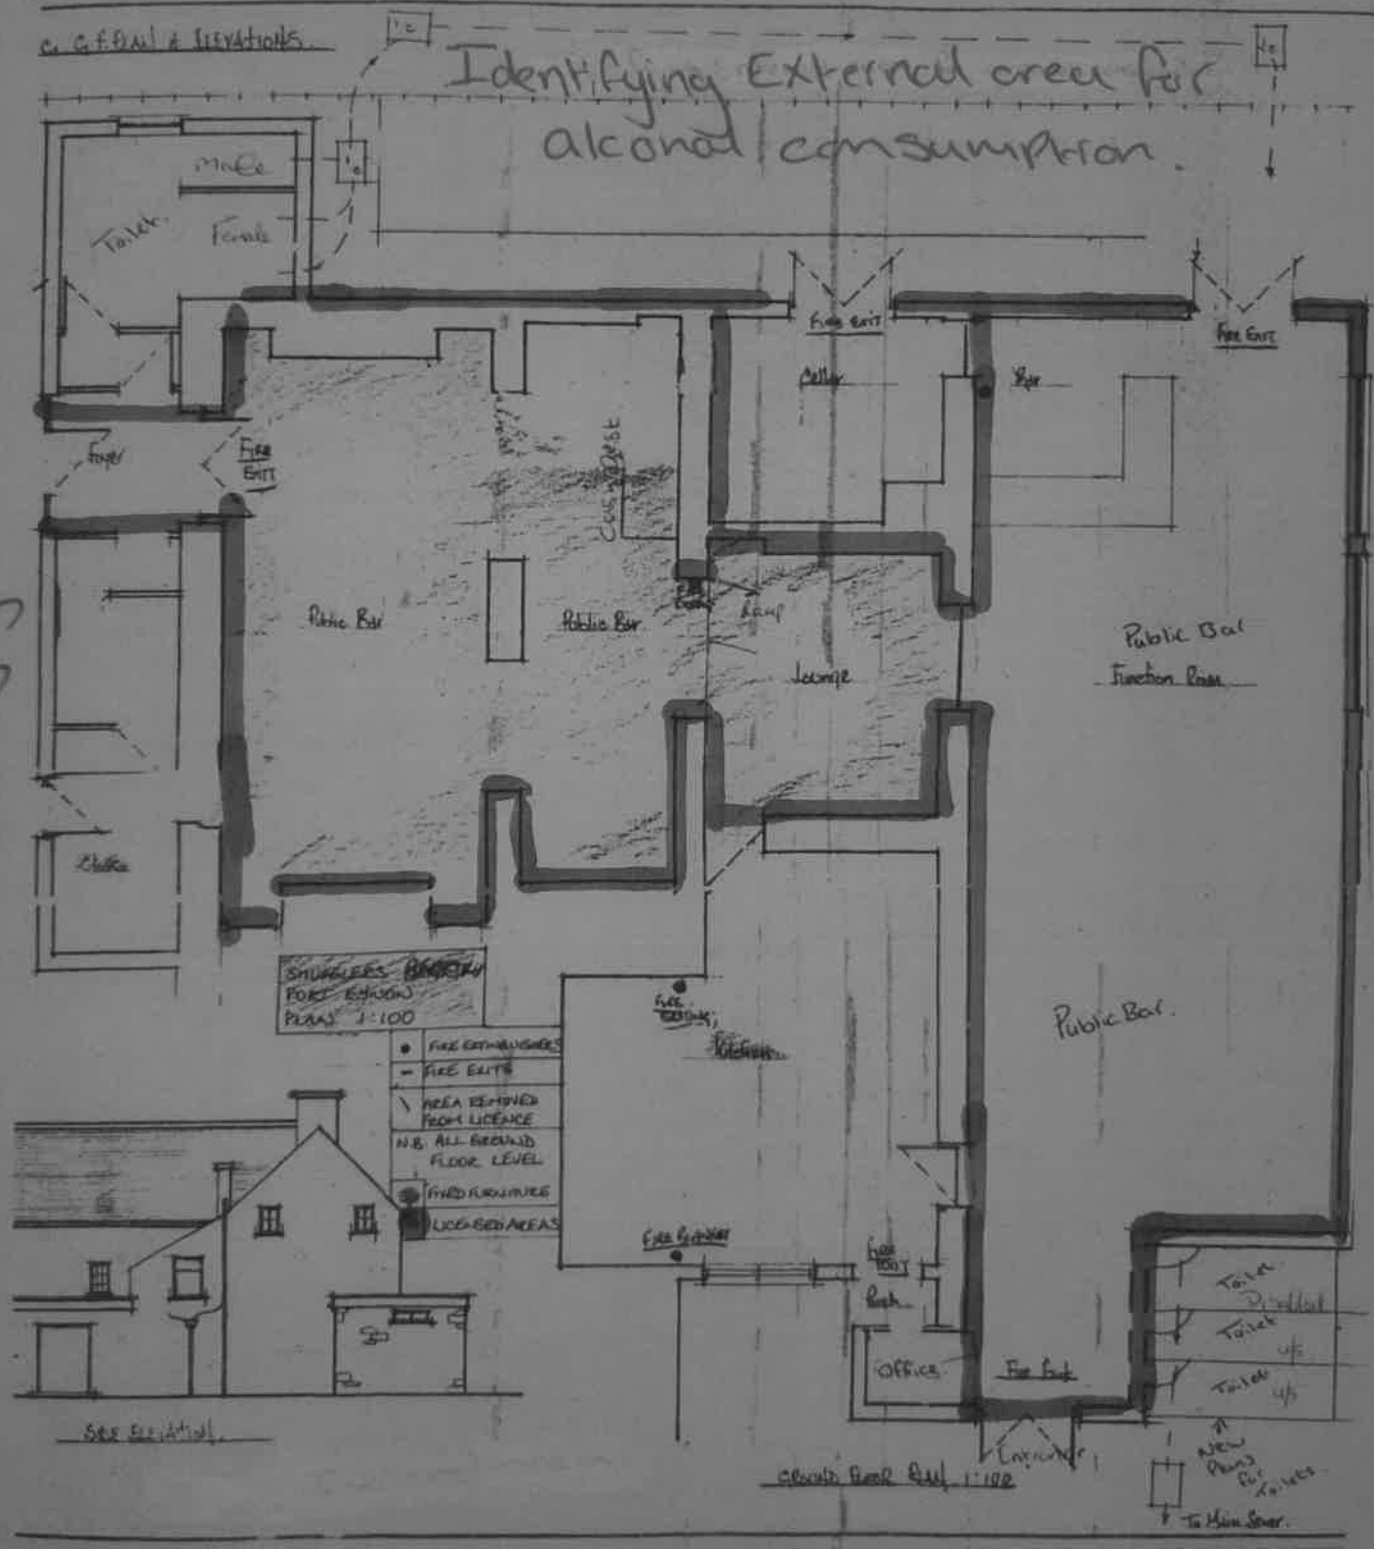

as G.F. Plan & Elevations

Identifying External area for alcohol consumption.

SHEDS BATTERY PORT EXTENSION PLANS 1:100

- FIRE EXTINGUISHERS
- FIRE EXITS
- AREA REMOVED FROM LICENCE
- N.B. ALL BOUND FLOOR LEVEL
- FIXED FURNITURE
- LICENCED AREAS

SEE SKETCH

GROUND FLOOR PLAN 1:100

NEW PLANS FOR TOILETS
To Main Store