


© Crown copyright (and database rights) 2019 Ordnance Survey 100023509
 © Hawfrant y Goron (a hawliau cronfa ddata) 2019 Arolwg Ordians 100023509

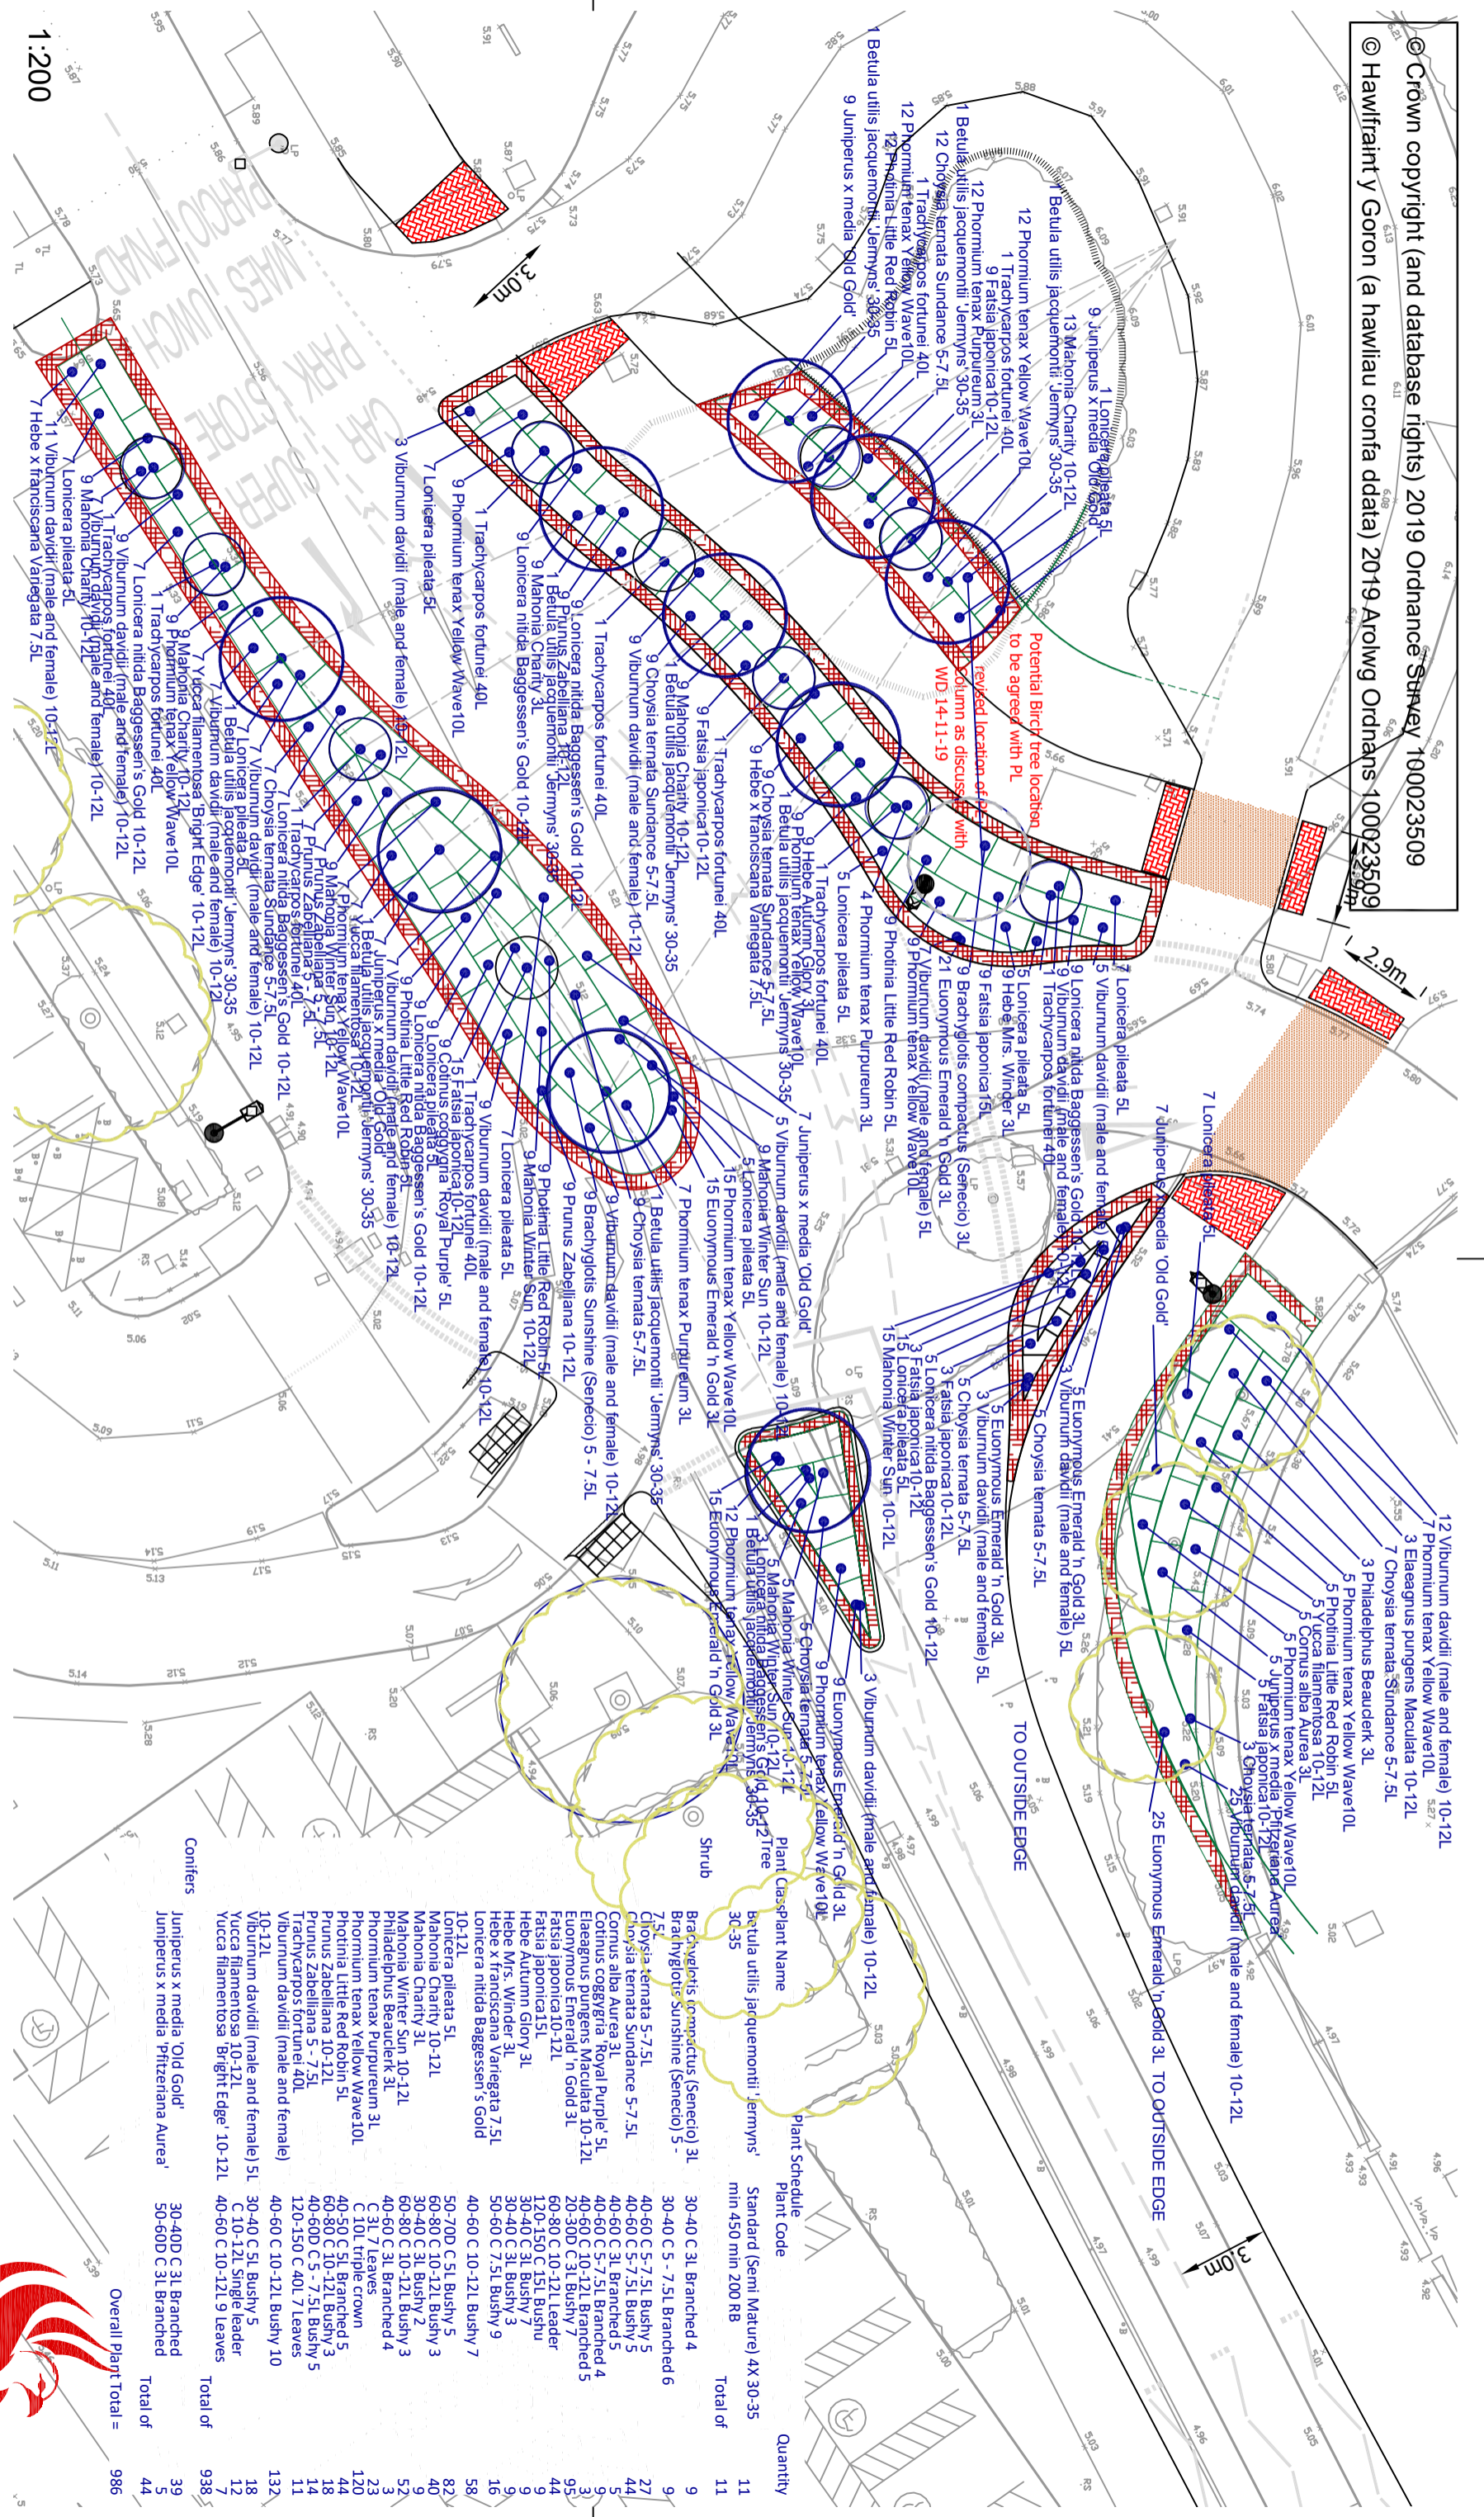

1:200

The
Wellington Street
 Based on MBSK191024-05
 New Planting Plan to reflect above layout

This Drawing is Copyright. Do not scale from this drawing.

Martin Nichols
 Director of Place - Cyfarwyddwr Lleuedd
 Landscape Team - Tim Tynhio

Conorian Dirnesig, Abertrawc SA1 3SN
 Civic Centre, Swansea SA1 3SN
 Telephone / Telfon : (01792) 635752

<http://www.swansea.gov.uk>

Plant Schedule Name	Plant Code	Quantity
Standard (Semi Mature) 4X 30-35 min 450 min 200 RB		11
Brachyglottis compactus (Senecio) 3L	30-40 C 3L Branched 4	9
Brali Viburnum Sunshine (Senecio) 5 - 7.5L	30-40 C 5 - 7.5L Branched 6	9
Chrysoia ternata Sundance 5-7.5L	40-60 C 5-7.5L Bushy 5	27
Cornus alba Aurea 3L	40-60 C 3L Branched 5	44
Cornus coggygria Royal Purple 5L	40-60 C 5-7.5L Branched 5	9
Elaeagnus pungens Maculata 10-12L	40-60 C 10-12L Branched 4	3
Euonymus Emerald 'n Gold 3L	20-30D C 3L Bushy 7	95
Fatsia japonica 10-12L	60-80 C 10-12L Leader	44
Hebe autumn Glory 3L	120-150 C 15L Bushy	9
Hebe Mrs. Winder 3L	30-40 C 3L Bushy 7	9
Hebe x franciscana Variegata 7.5L	30-40 C 3L Bushy 9	16
Lonicera nitida Baggessen's Gold	50-60 C 7.5L Bushy 9	16
Lonicera pileata 5L	40-60 C 10-12L Bushy 7	58
Mahonia Chantey 10-12L	50-70D C 5L Bushy 5	82
Mahonia Chantey 10-12L	60-80 C 10-12L Bushy 3	40
Mahonia Winter Sun 10-12L	30-40 C 3L Bushy 2	9
Philadelphus Beauderk 3L	60-80 C 10-12L Bushy 3	52
Phorinum tenax Purpureum 3L	40-60 C 3L Branched 4	3
Phorinum tenax Yellow Wave 10L	C 3L 7 Leaves	23
Phothia Little Red Robin 5L	C 10L triple crown	120
Prunus Little Red Robin 5L	40-50 C 5L Branched 5	44
Prunus Zabelleana 10-12L	60-80 C 10-12L Bushy 3	18
Prunus Zabelleana 5 - 7.5L	40-60D C 5 - 7.5L Bushy 5	14
Trachycarpus fortunei 40L	120-150 C 40L 7 Leaves	11
Viburnum davidii (male and female)	40-60 C 10-12L Bushy 10	132
Viburnum davidii (male and female) 5L	30-40 C 5L Bushy 5	39
Yucca filamentosa 'Bright Edge' 10-12L	C 10-12L Single leader	12
Yucca filamentosa 'Bright Edge' 10-12L	40-60 C 10-12L 9 Leaves	7
Total of		938
Total of		44
Overall Plant Total =		986



Date / Dyddiad NOV 2019
 Drawn By / Dylunwyd gan JS
 Checked / Archwylwyd gan X
 Scale / Graddfa
 Drawing No / Rhif Cynllun X **PL.**
AS SHOWN
Cyngor Abertawe
Swansea Council