


- 1 THIS IS A C.A.D. PRODUCED DRAWING AND SHOULD NOT BE AMENDED BY HAND
- 2 All dimensions in millimetres unless otherwise stated
- 3 Reproduced from Ordnance Survey under Licence No: 100023509 (2010) Crown Copyright Reserved.
- 4 Any errors or omissions to be reported to the Designer
- 5 Do not scale off this drawing - all measurements to be checked on site.

READ THIS DRAWING FOR LOCATION OF WORKS ONLY.

Refer to drawing No AD006_012 for general description of the works on the individual 3 sites

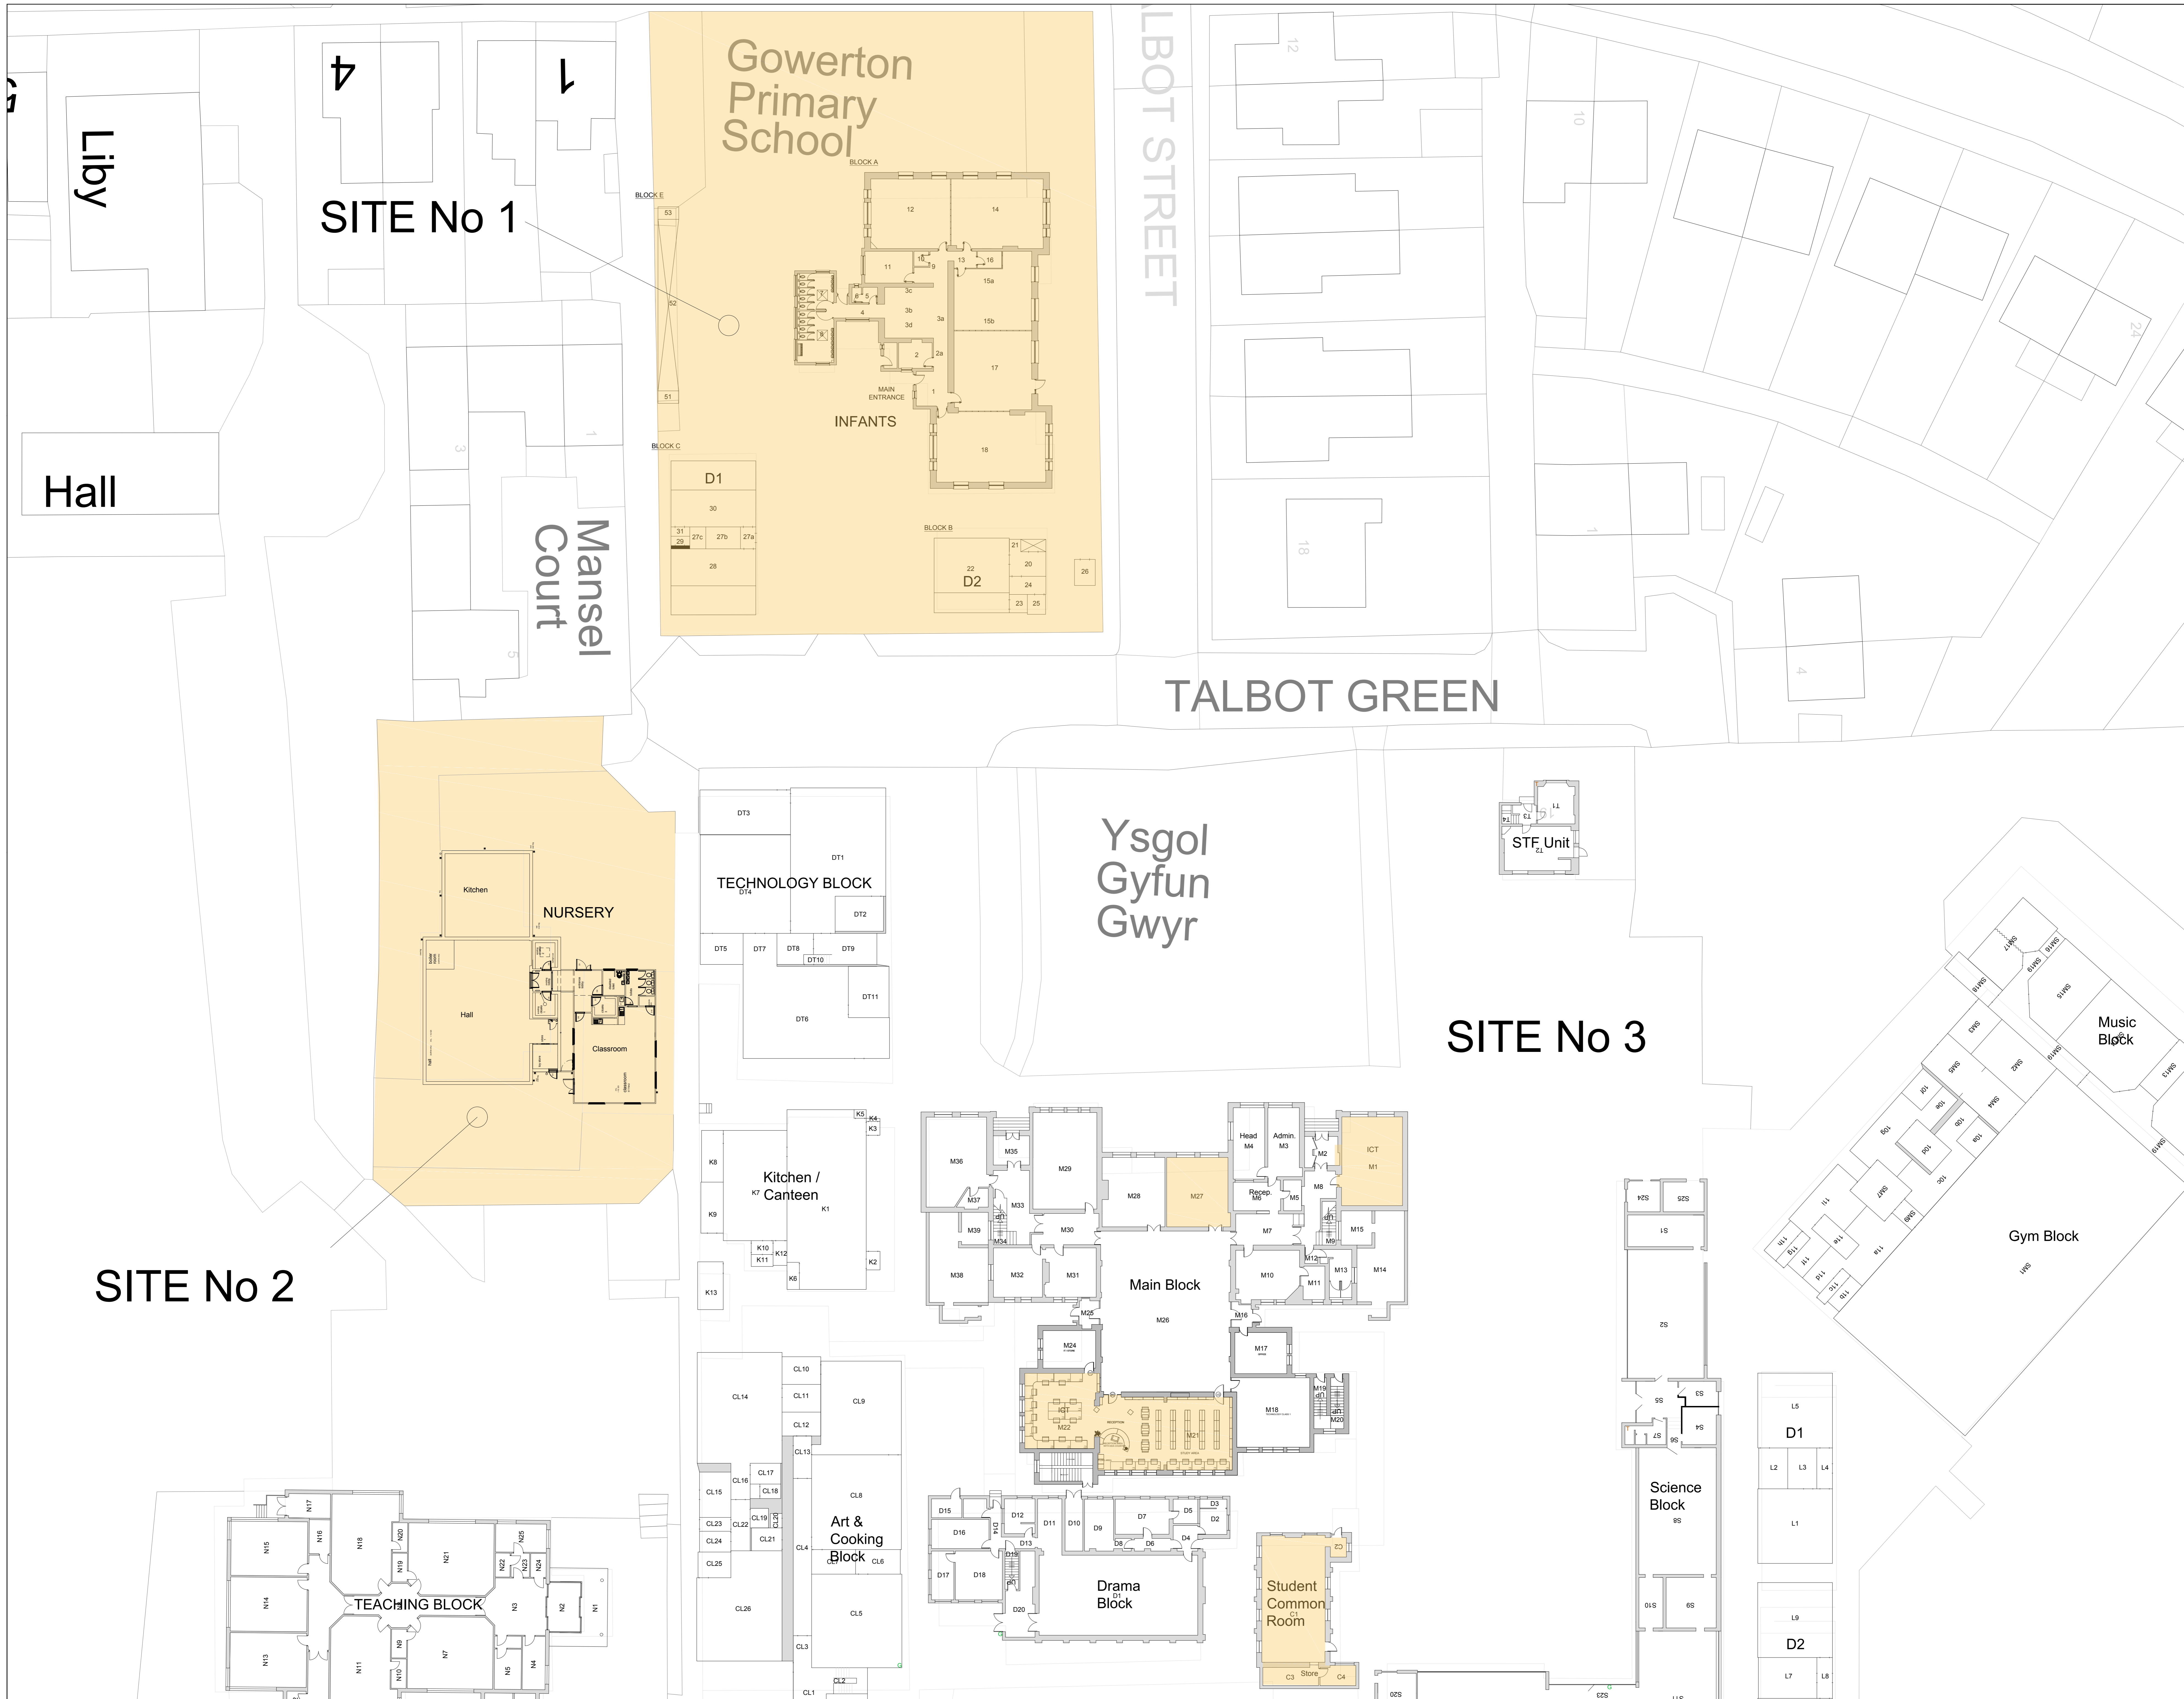

Rev	Details	Dr	Ch	App	Date

Client

City of Swansea
 MAINTENANCE, REPAIRING AND PROPERTY SERVICES
 HEOL Y GORONN, SWANSEA SA1 3AS, SA1 3AS
 TEL: 01792 511075 FAX: 01792 511075

Project					
YG GWYR proposed refurbishment					
location of works throughout the site					
File No.	General Ledger Code:				
Drawn	MC	Checked	DB	Approved	DB
Date	08/15	Date	08/15	Date	08/15
Scales 1:200					
Drawing No. AD006_002					