


- 1 THIS IS A CAD PRODUCED DRAWING AND SHOULD NOT BE AMENDED BY HAND
- 2 All dimensions in millimeters unless otherwise stated
- 3 Reproduced from Ordnance Survey under License No: 1000252509 (2010) Crown Copyright Reserved.
- 4 Any errors or omissions to be reported to the Designer
- 5 Do not scale off this drawing - all measurements to be checked on site.

**READ THIS DRAWING FOR LOCATION OF WORKS ONLY.**

Refer to drawing No AD006\_012 for general description of the works on the individual 3 sites

BE CARRIED OUT IN ACCORDANCE WITH O.A. PROCEDURES

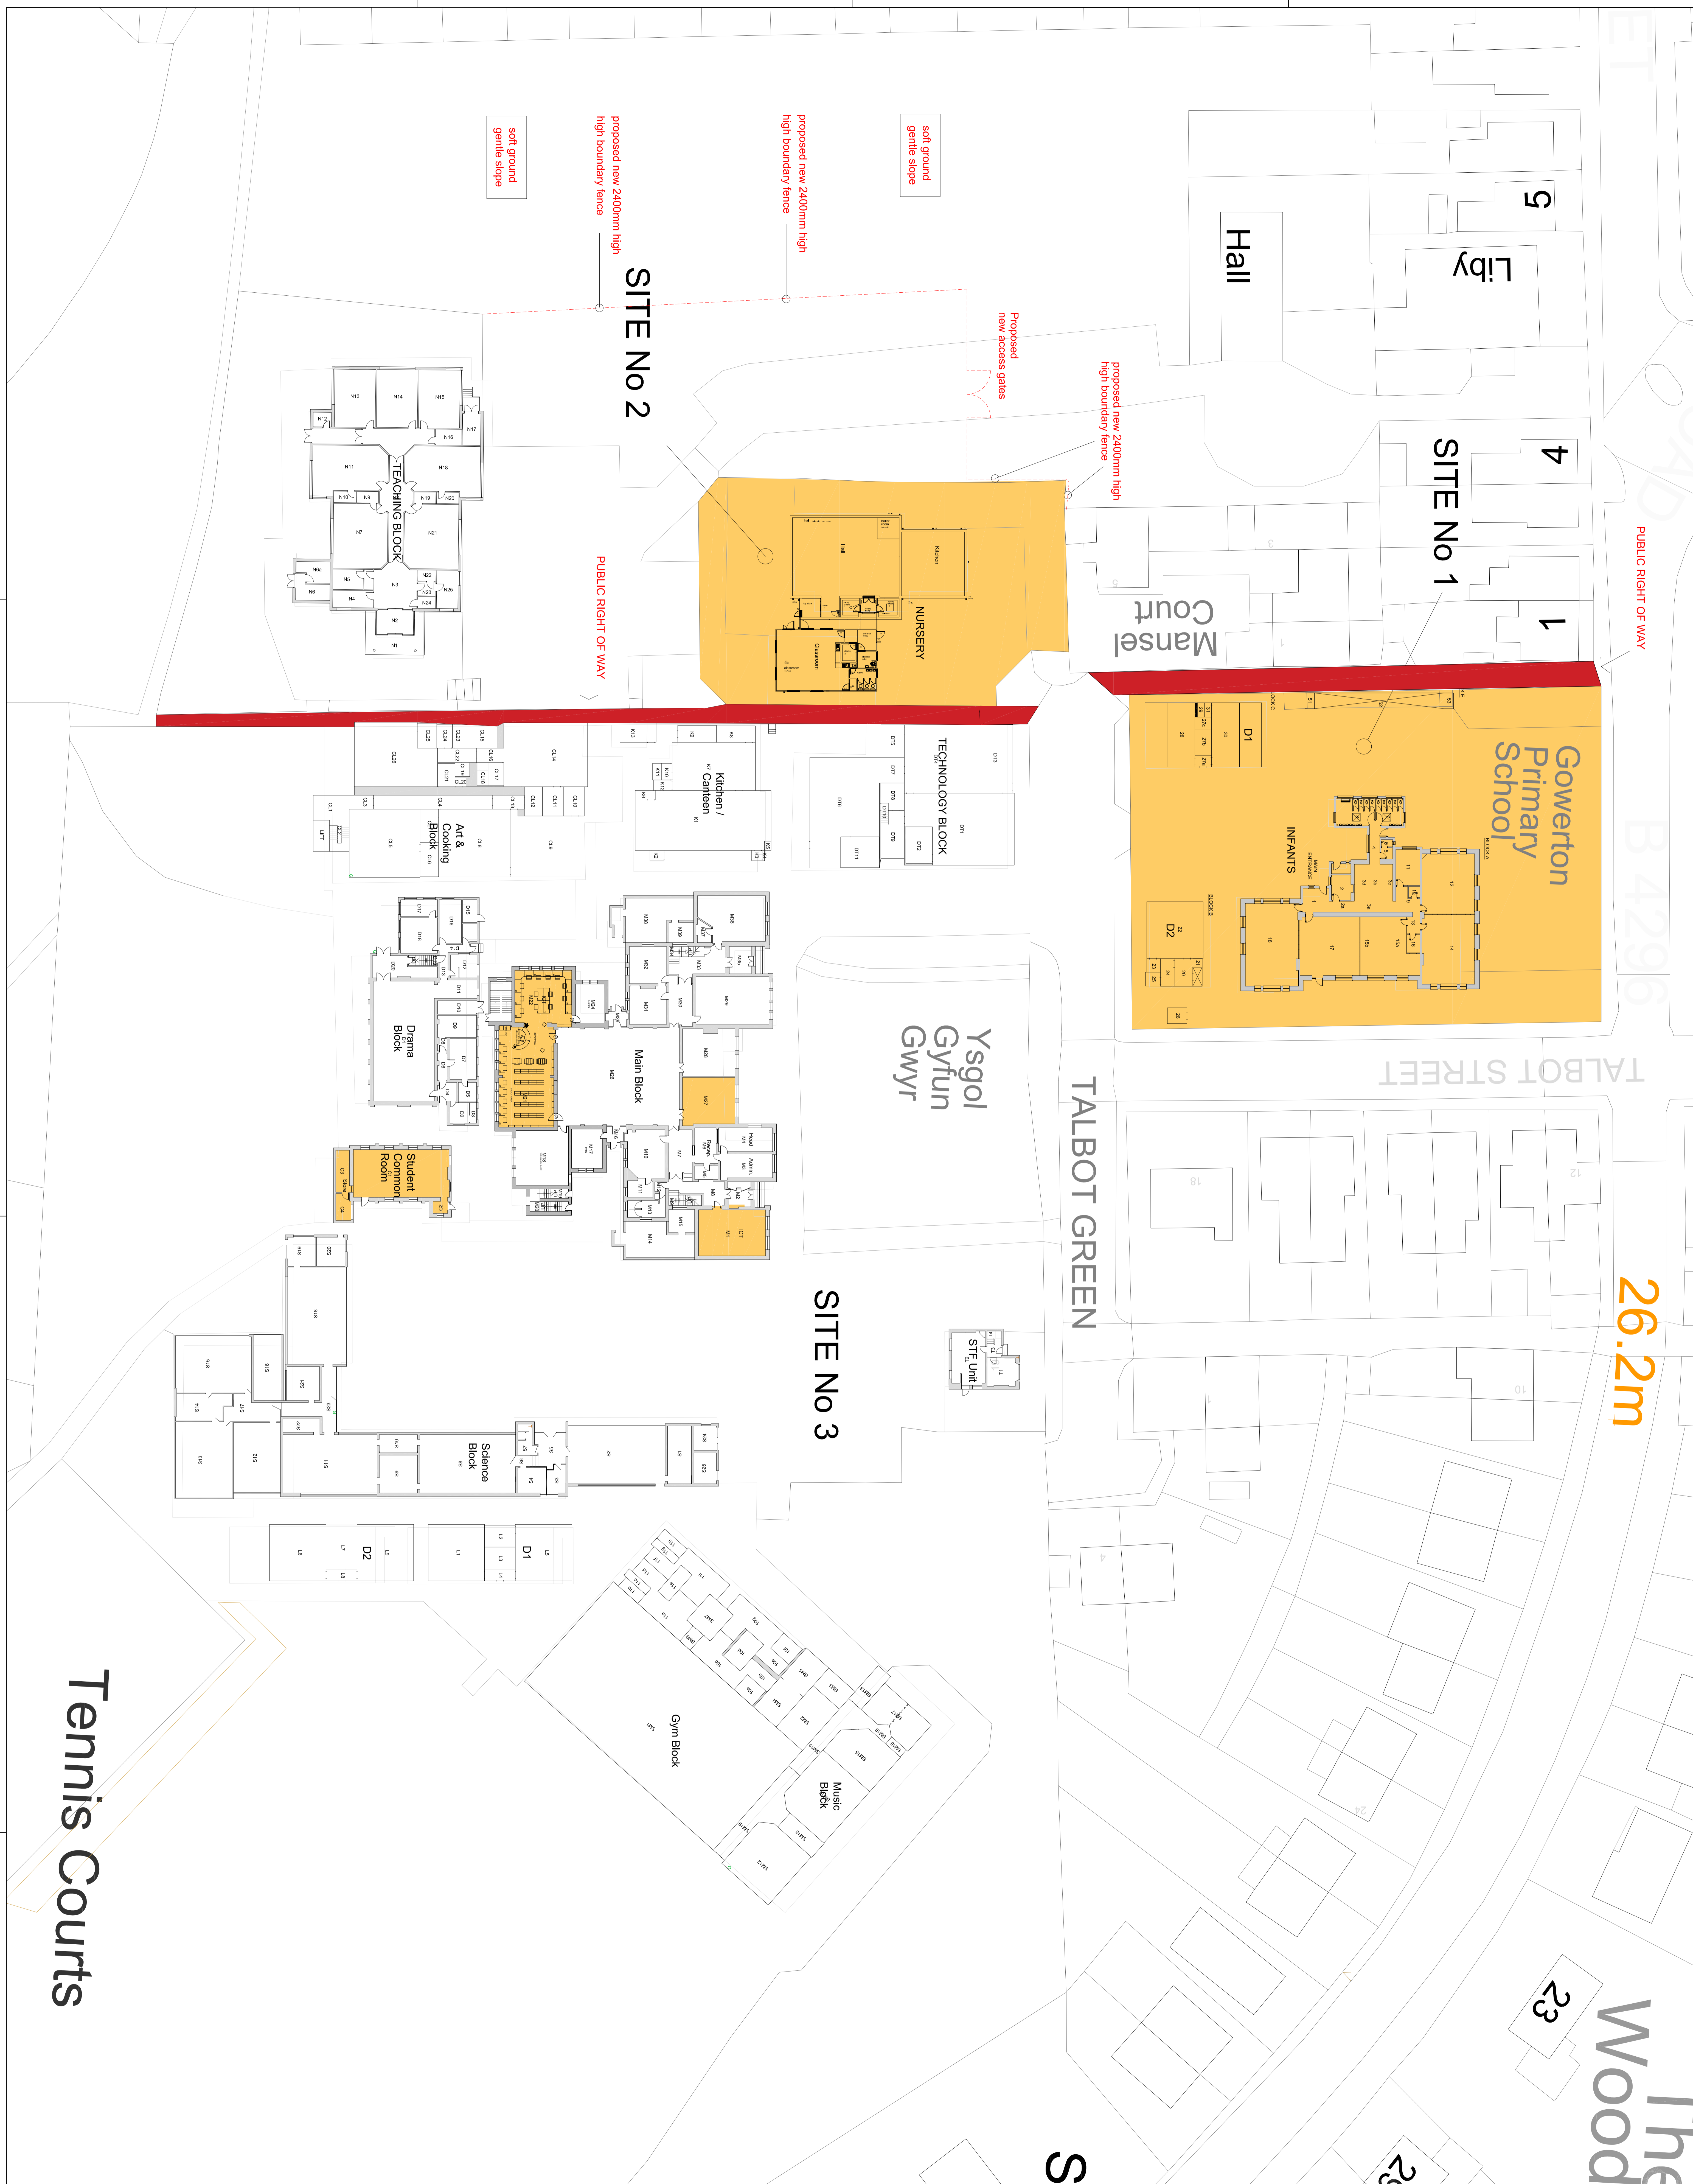

26.2m

The Wood

S

Tennis Courts

**PROJENIADA SWANSEA**  
 PROJECT MANAGEMENT AND PROPERTY SERVICES  
 CITY AND COLLEGE AVENUE, SWANSEA, SA1 3BA  
 TEL: 01792 202000 FAX: 01792 202001  
 WWW.PROJENIADA.CO.UK  
 DIMAS A SIR ABEL IAN IAP

**YG GWR**  
 proposed refurbishment  
 location of works  
 throughout the site

Rev	Drawn	Dr	Ch	Ap	Comm

Proj No:	General Ledger Code:	Approved:	DB
Drawn:	MC	Checked:	DB
Date:	06/13	Date:	06/13
Scale:	1:200	Date:	06/13

Drawing No: AD006\_002